

This drawing is copyright and shall not be reproduced nor used for any other purpose without written permission of the author.

Do not copy from this drawing, use figured dimensions only.

The drawing must be read in conjunction with all other related drawings and documentation.


It is the contractor's responsibility to ensure compliance with the Building Regulations.

It is the contractor's responsibility to check all dimensions on site, any discrepancy to be reported immediately.


Details and sizes shown are indicative only and are subject to confirmation by the relevant Specialist Sub-contractor.

This drawing is not to be for Land Registry purposes.


Revision	Date	
A	Amendments to option B following client mtg	15.10.12
B	Amendments prepared for planning application	22.10.12
C	Amendments to internal layout following client mtg	11.01.13

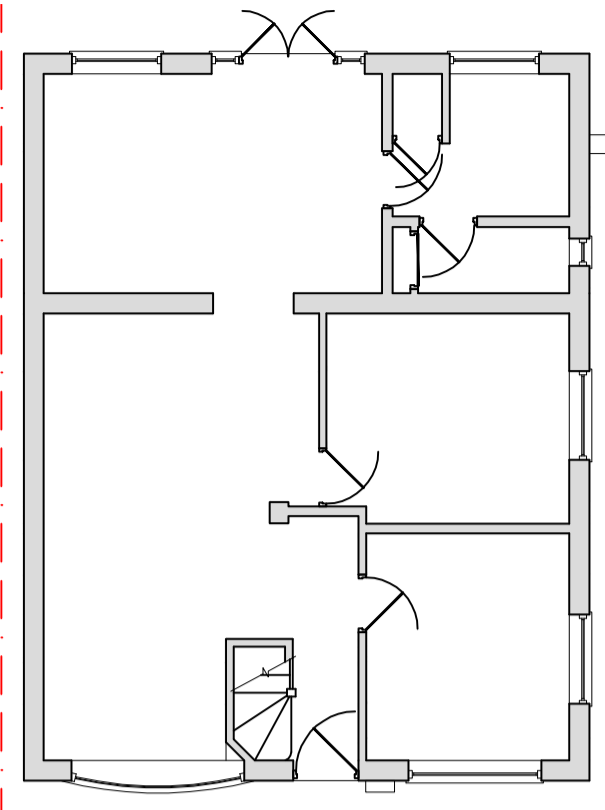


EXISTING GROUND FLOOR PLAN

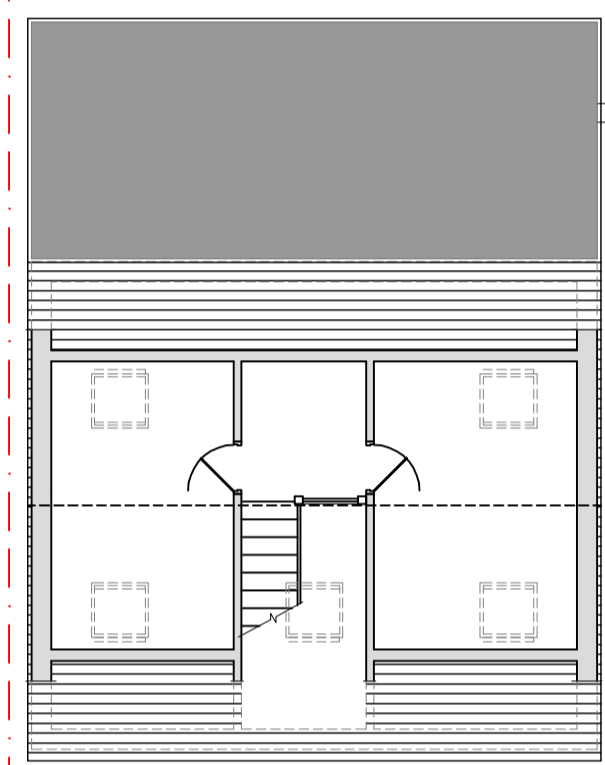

EXISTING FIRST FLOOR PLAN

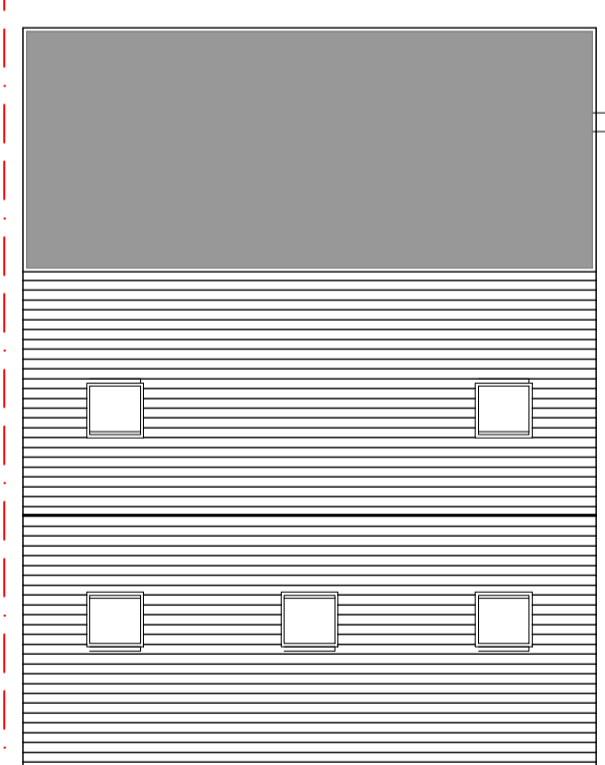


EXISTING ROOF PLAN

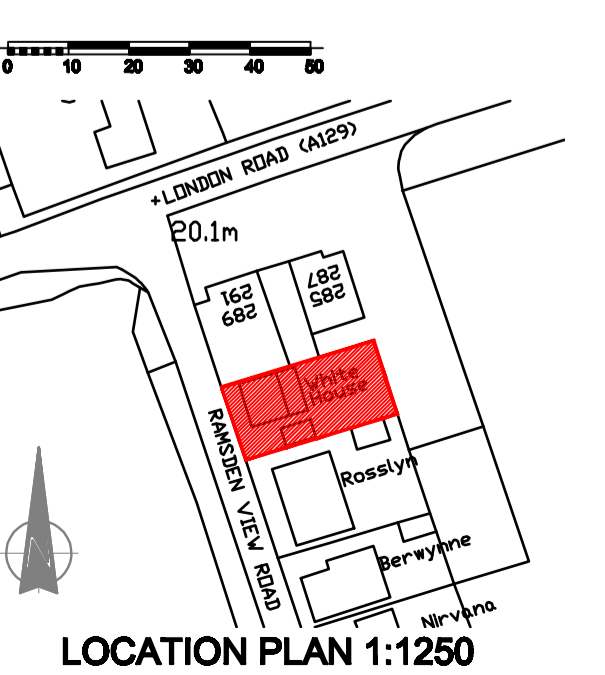


LOCATION PLAN 1:1250


EXISTING PLANS

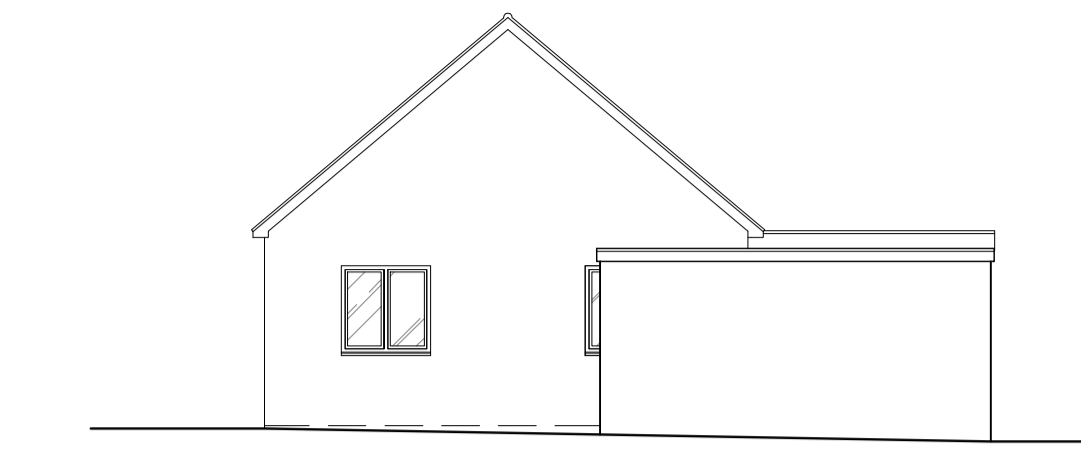


EXISTING SIDE ELEVATION

 



EXISTING FRONT ELEVATION

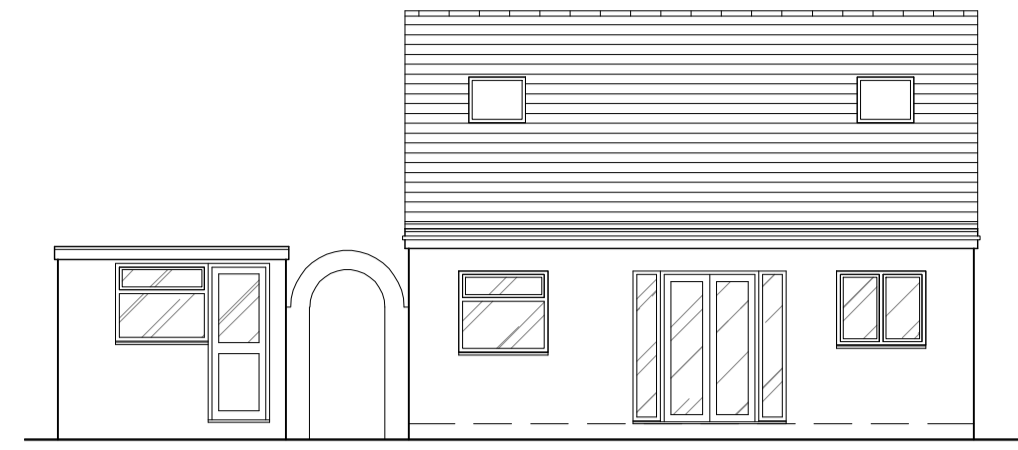

EXISTING REAR ELEVATION

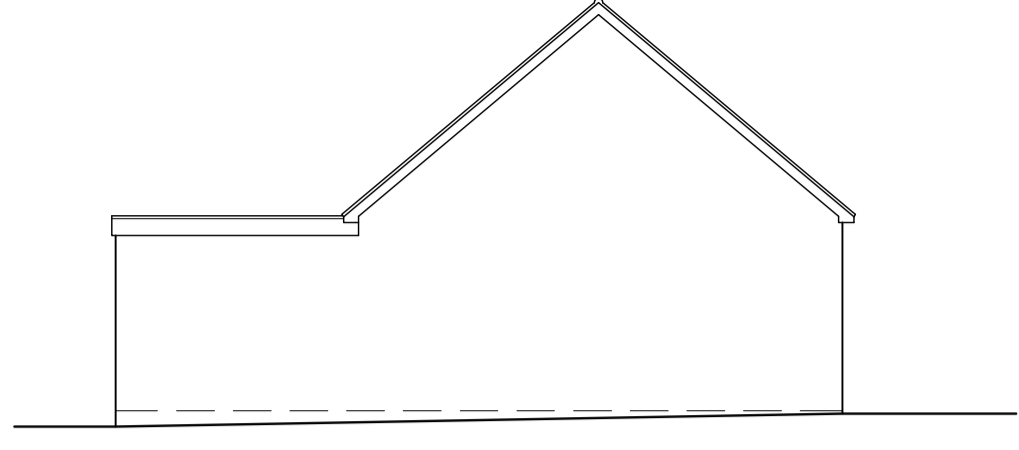

EXISTING SIDE ELEVATION

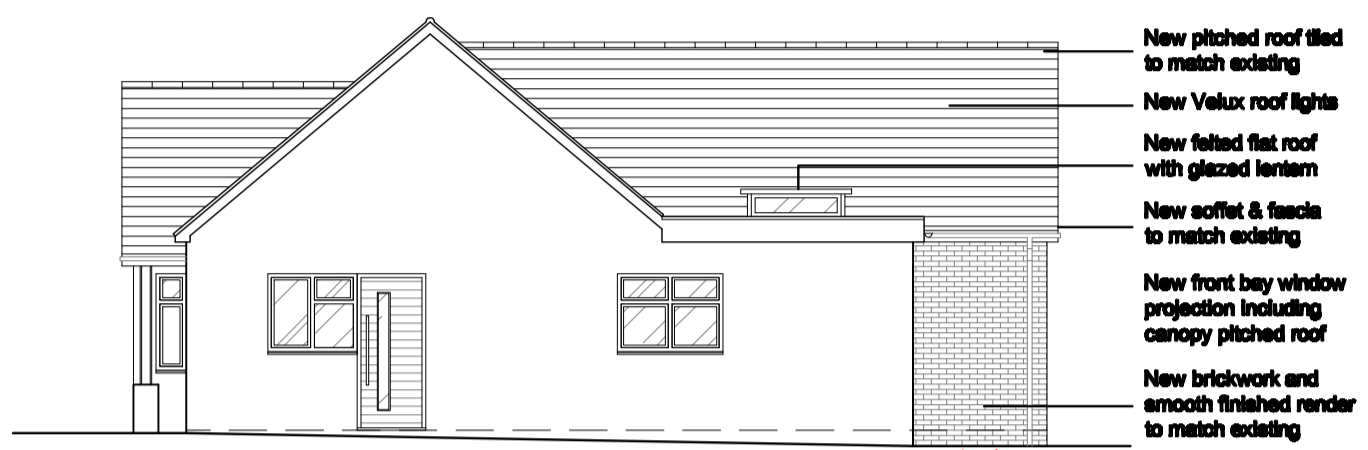 


PROPOSED SIDE ELEVATION








PROPOSED FRONT ELEVATION




PROPOSED REAR ELEVATION

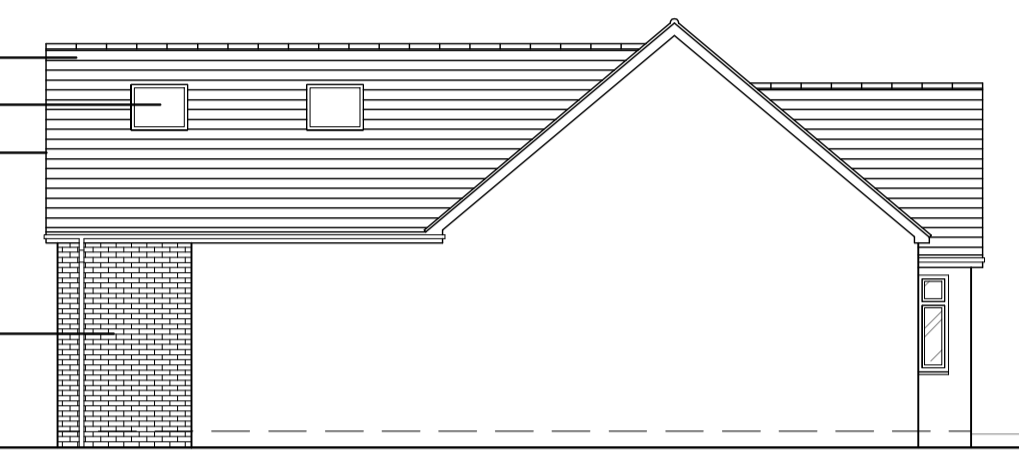


PROPOSED SIDE ELEVATION

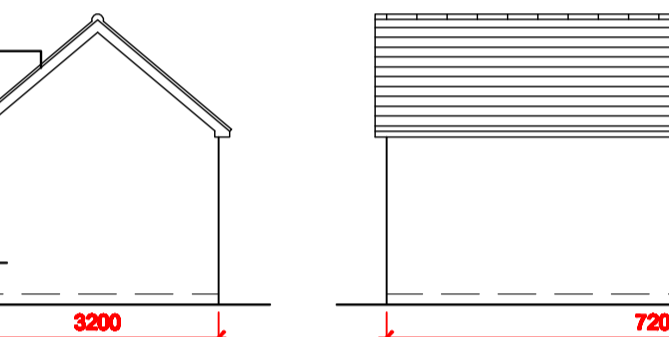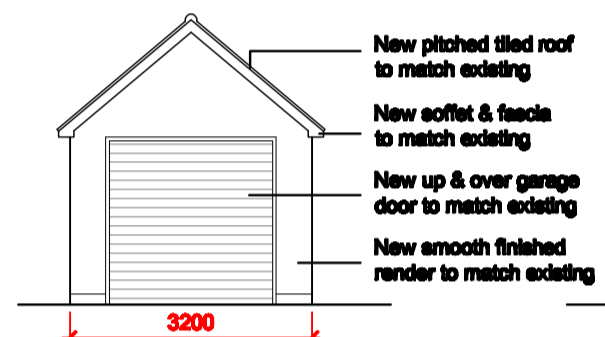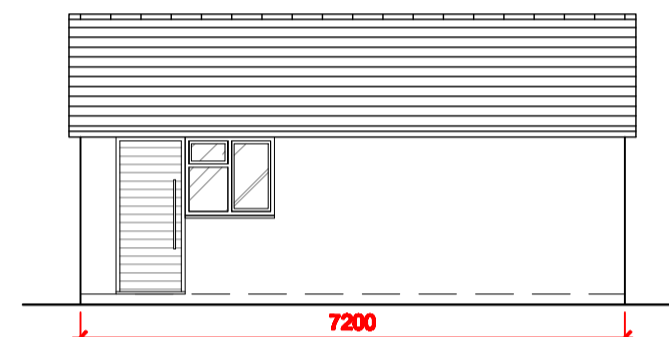  


PROPOSED DETACHED GARAGE ELEVATIONS

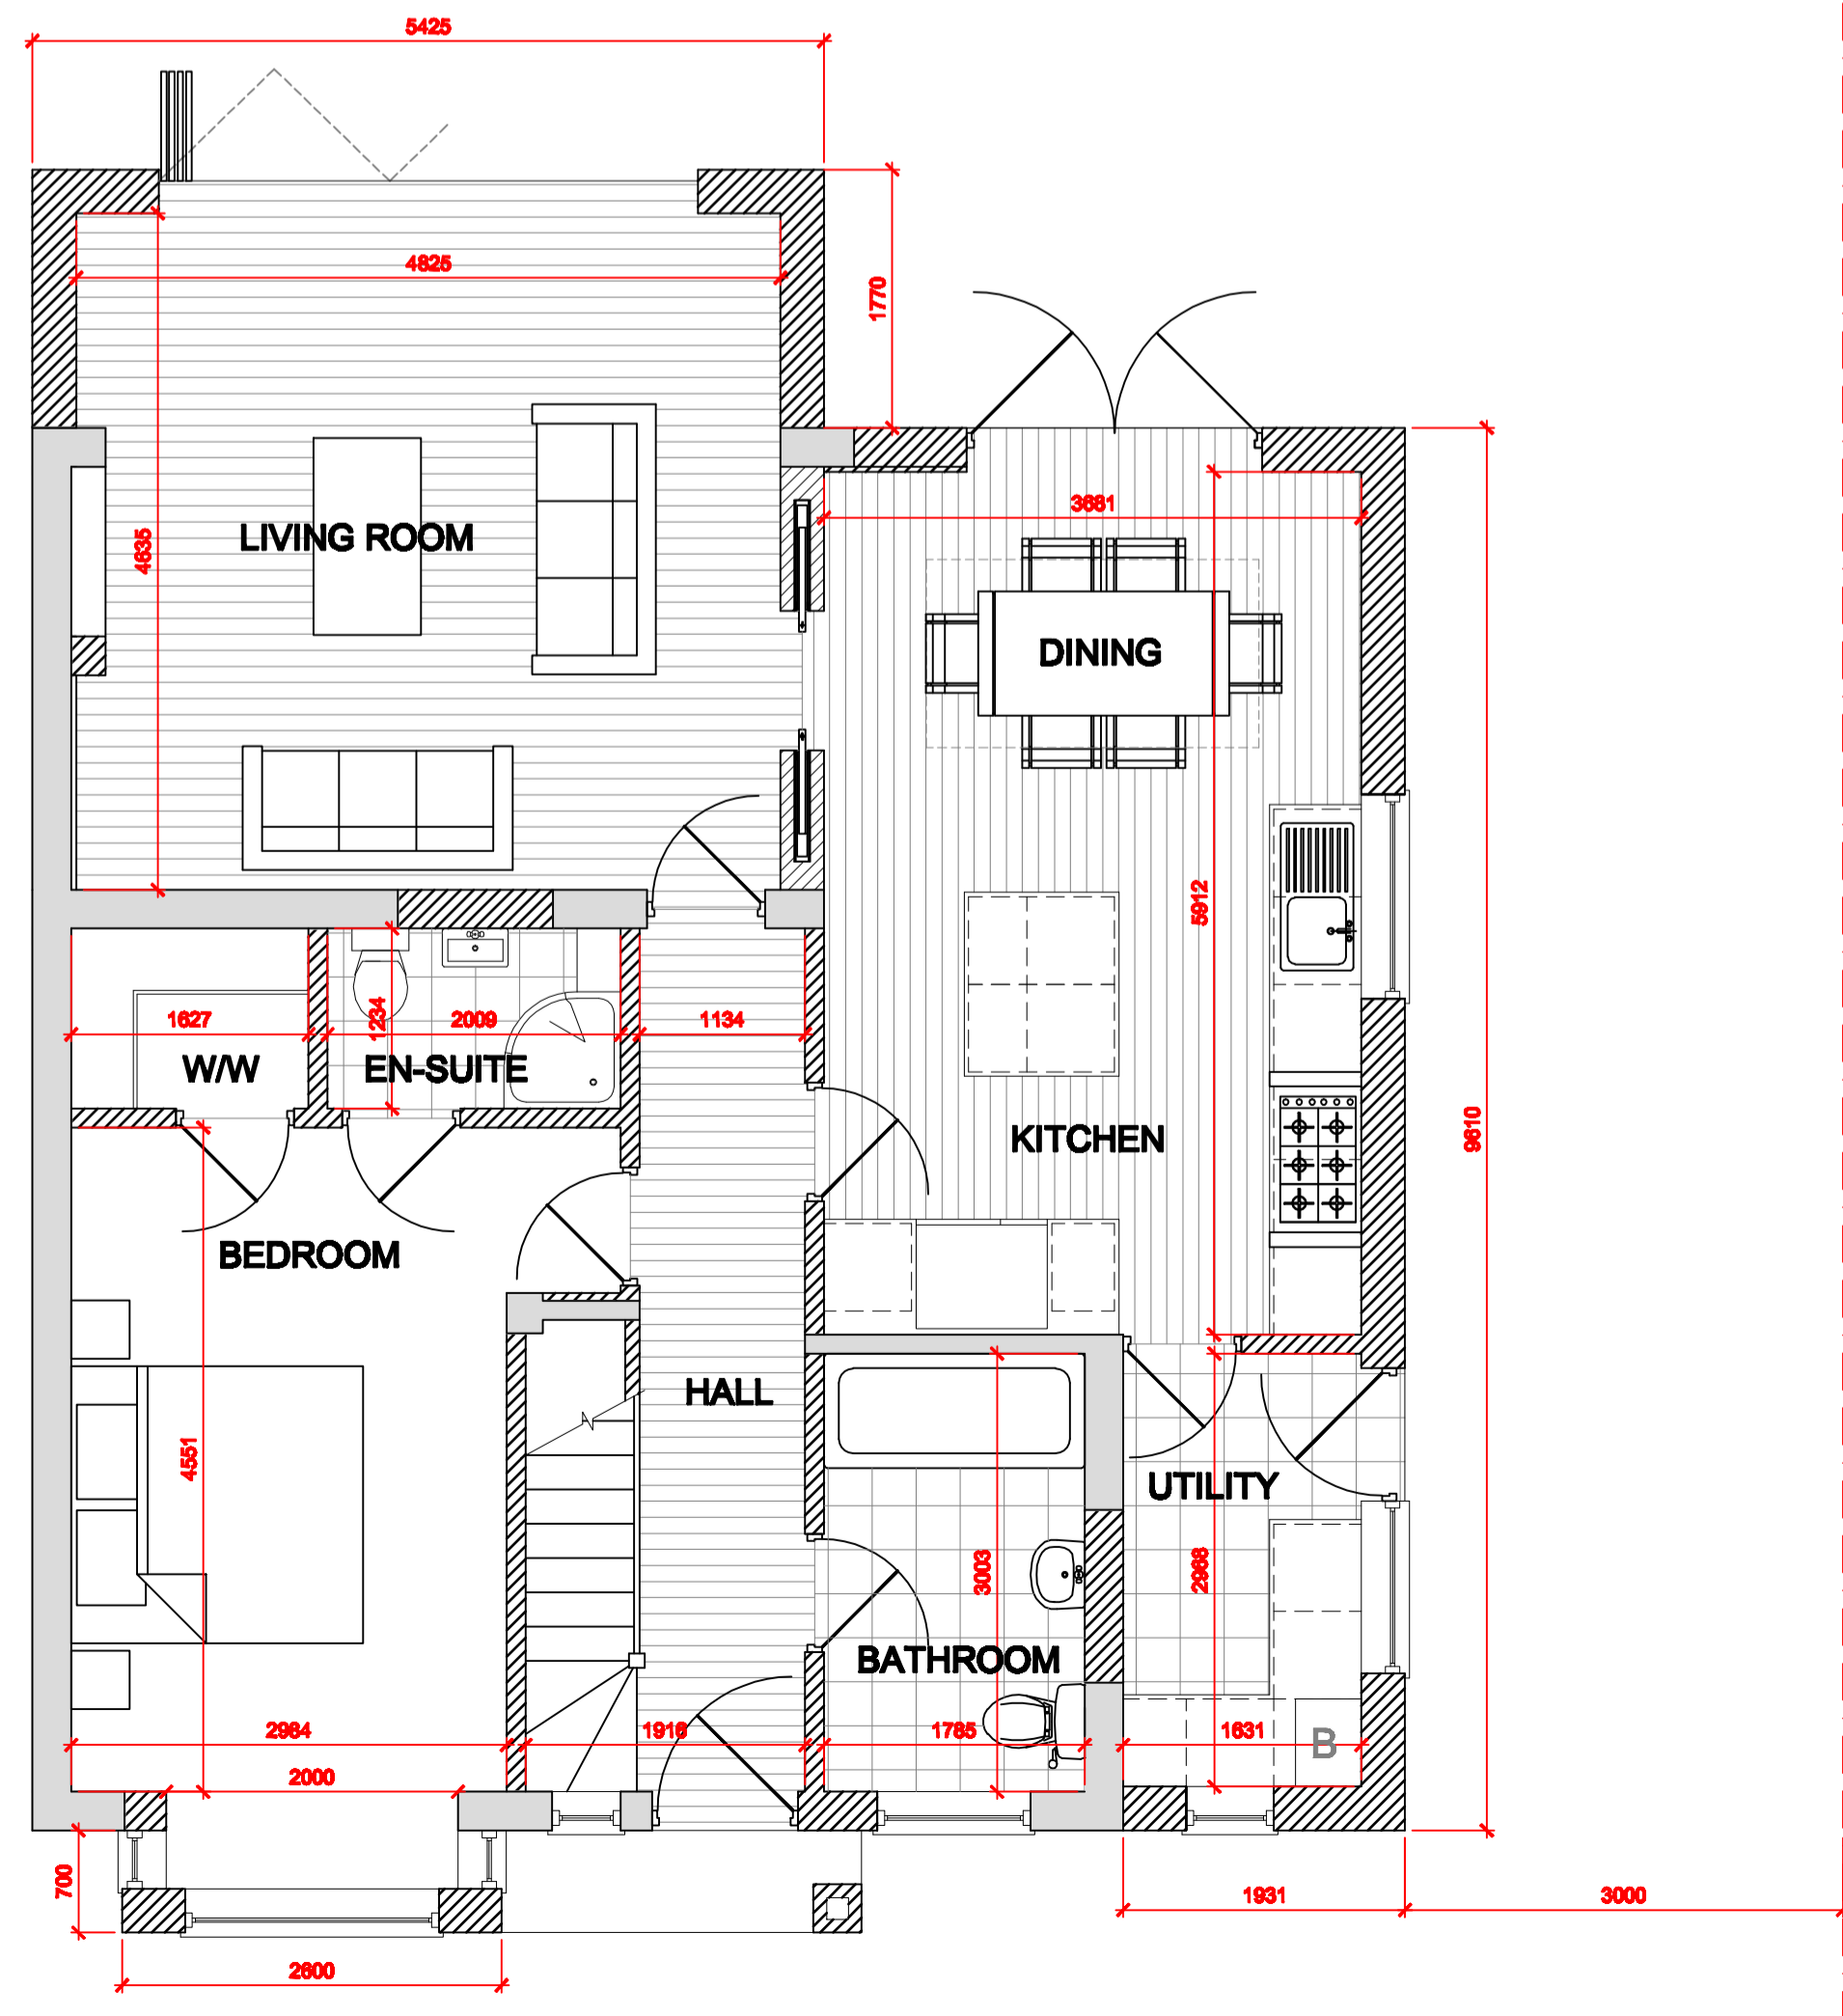


PROPOSED GROUND FLOOR PLAN

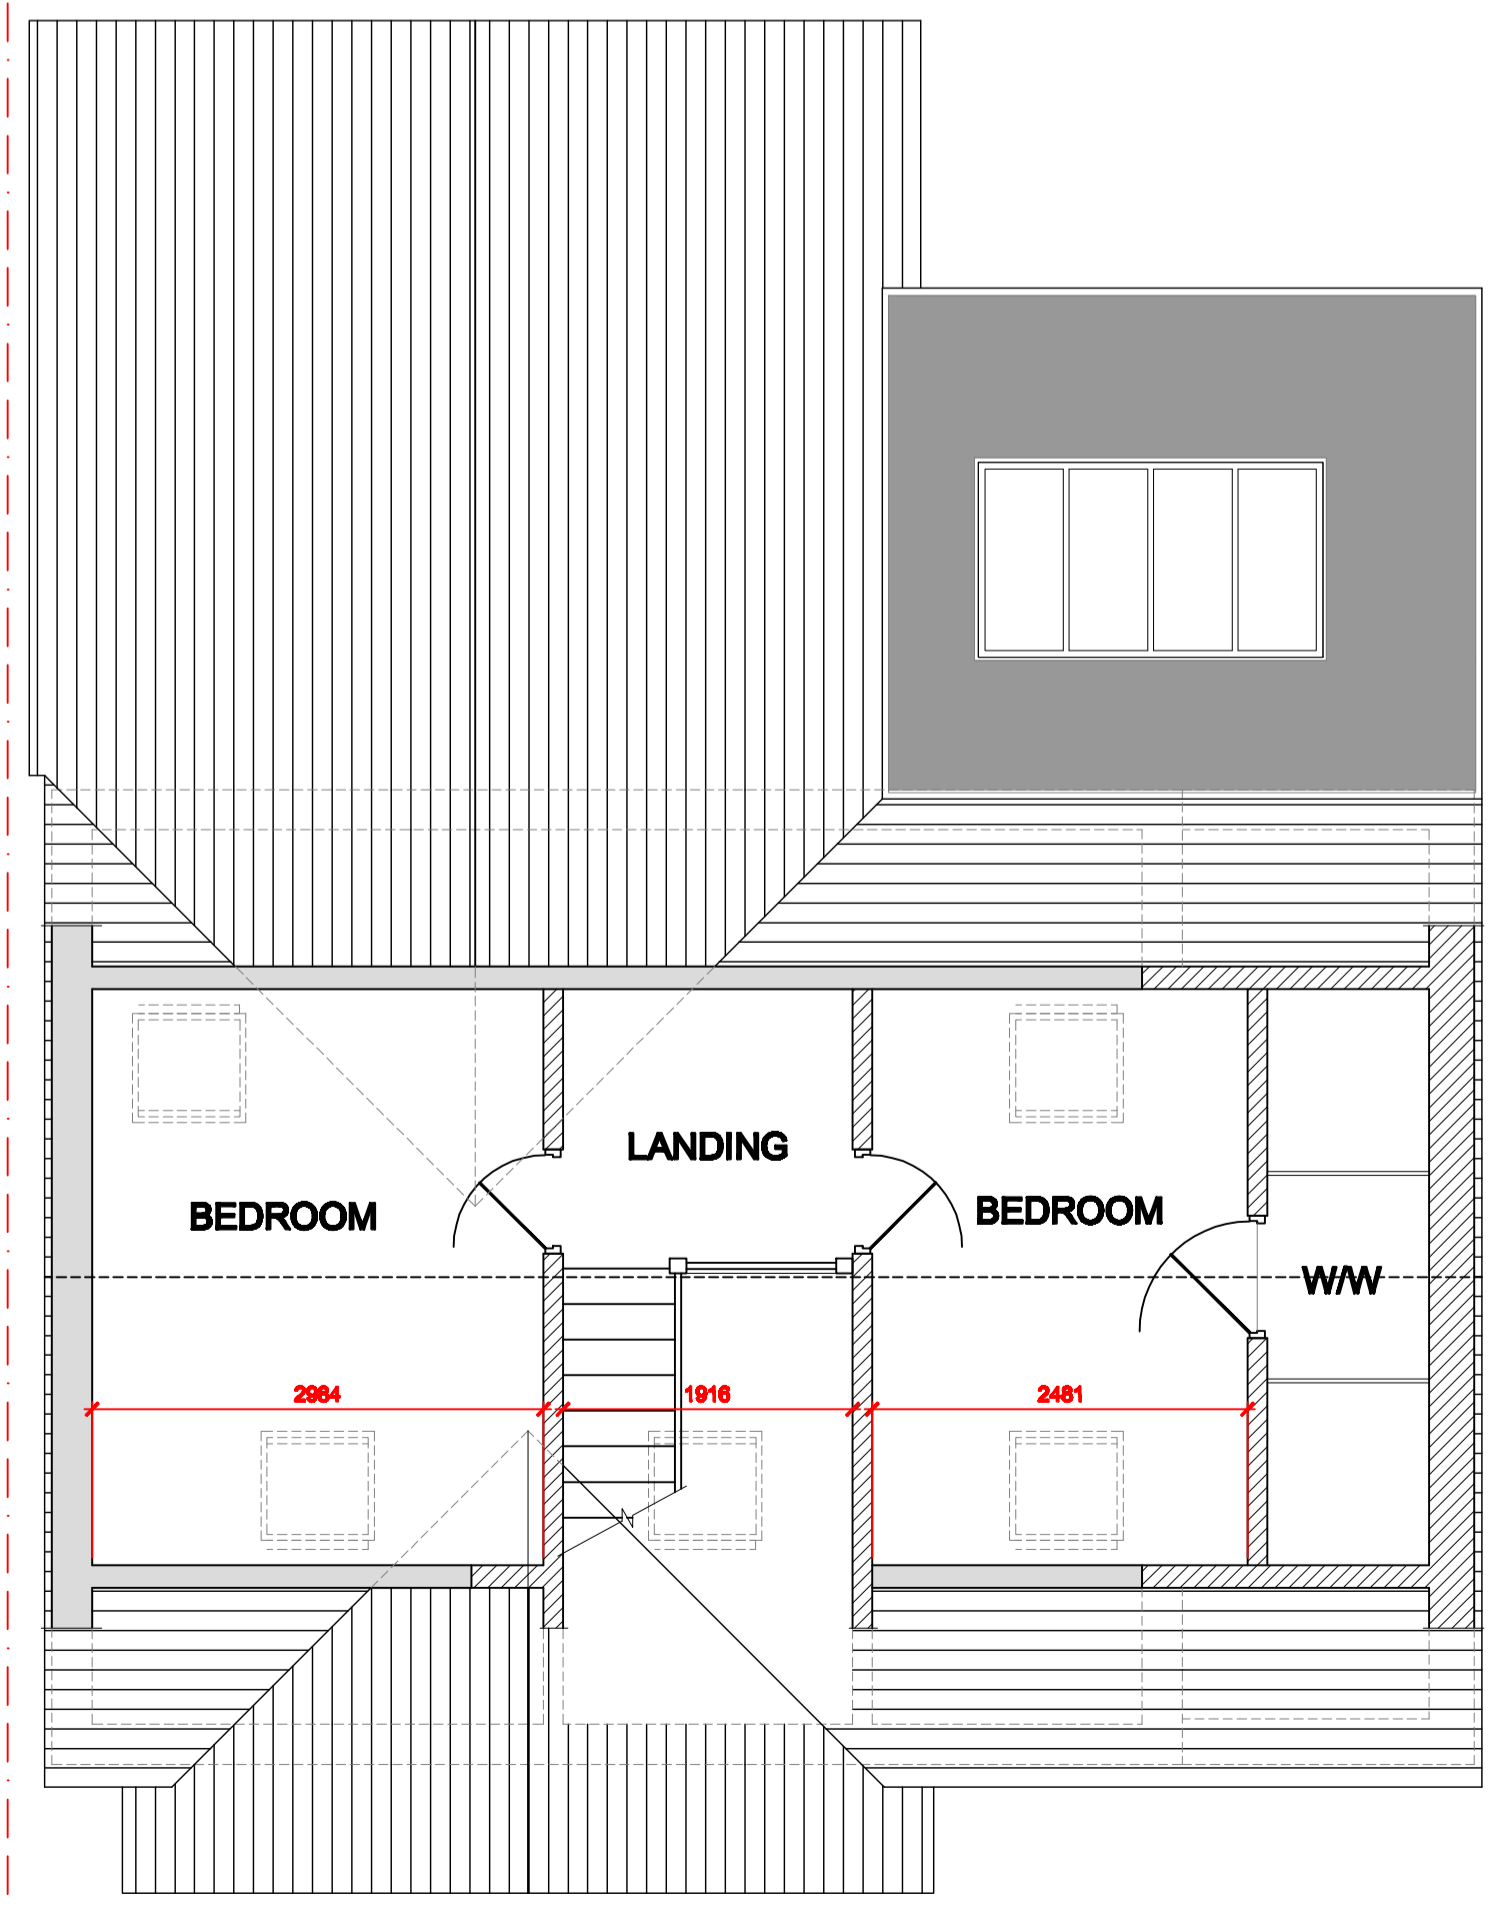

PROPOSED FIRST FLOOR PLAN

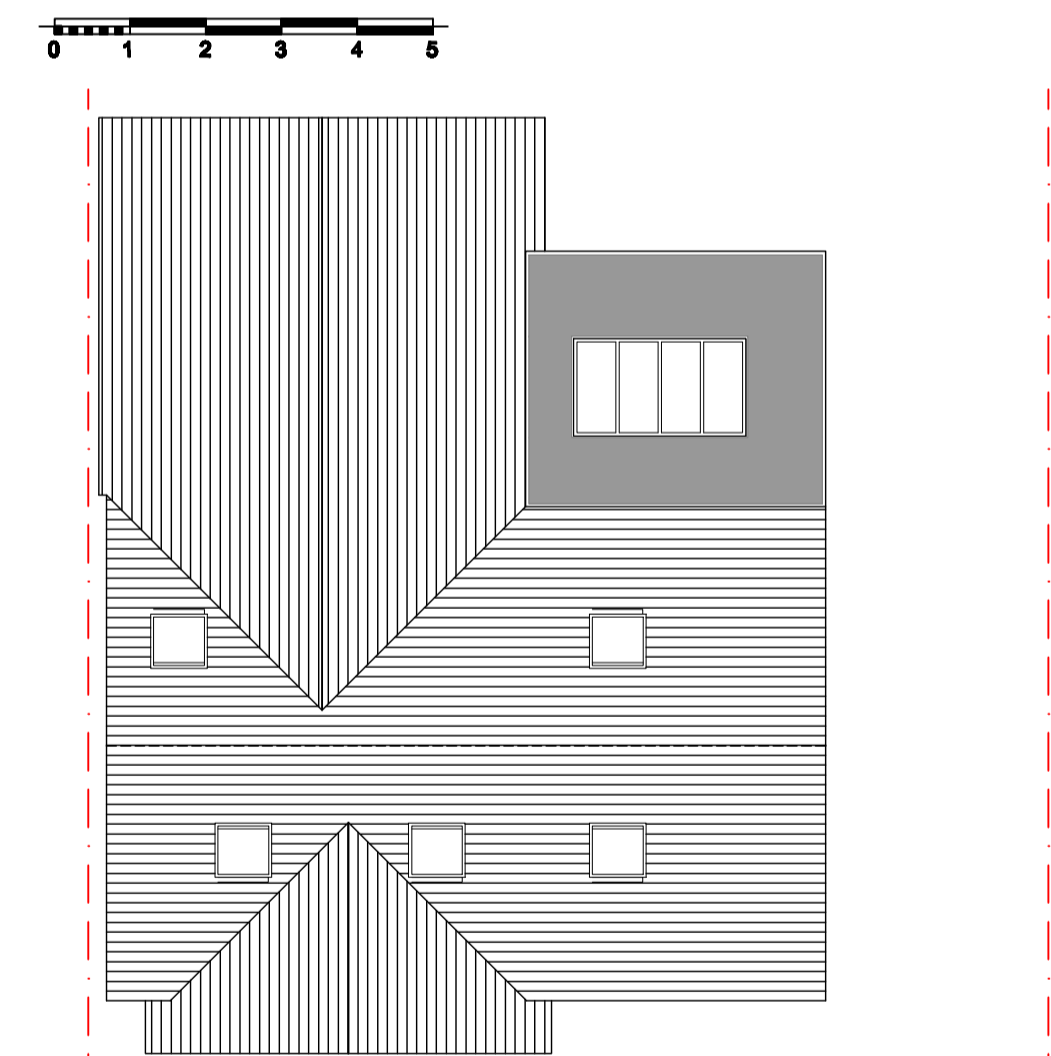

PROPOSED ROOF PLAN

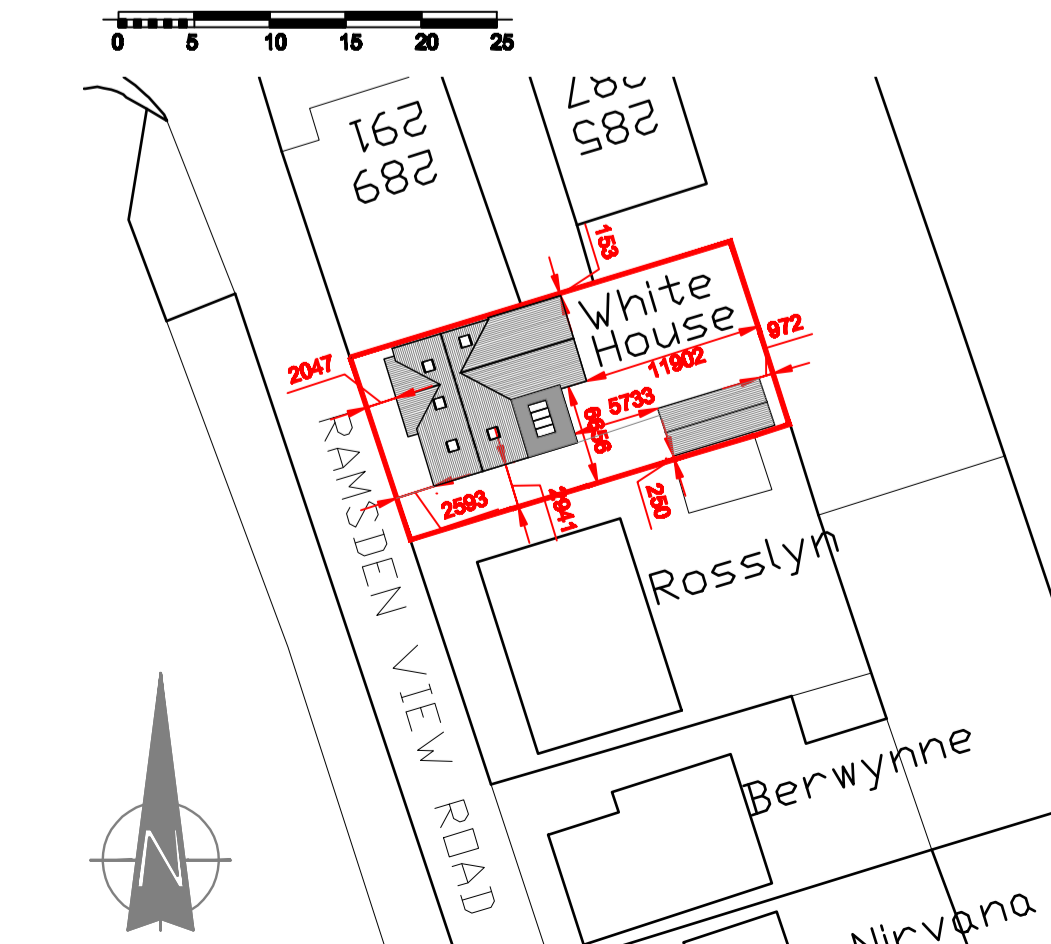

SITE/BLOCK PLAN 1:500



The Warren  
21 Grange Road  
Runwell  
Wickford  
Essex  
SS11 7LZ  
t 01288 761611  
f 01288 482750  
e: mail@architecturaldesignandplan.com  
w: www.architecturaldesignandplan.com

PLANNING		
Scale	Drawn	Date
A1@1:100@1:50	PDE	OCT 2012
Job number	Drawing no.	Revision
ADP180EP	02	C