

This drawing is copyright and shall not be reproduced nor used for any other purpose without written permission of the author.

Do not copy from this drawing, use figured dimensions only.

The drawing must be read in conjunction with all other related drawings and documentation.


It is the contractor's responsibility to ensure compliance with the Building Regulations.

It is the contractor's responsibility to check all dimensions on site, any discrepancy to be reported immediately.

Details and sizes shown are indicative only and are subject to confirmation by the relevant Specialist Sub-contractor.

This drawing is not to be for Land Registry purposes.

Revision	Amendments following client mtg	Date
A	Amendments following client mtg	12.11.12
B	Amendments following client mtg	14.11.12

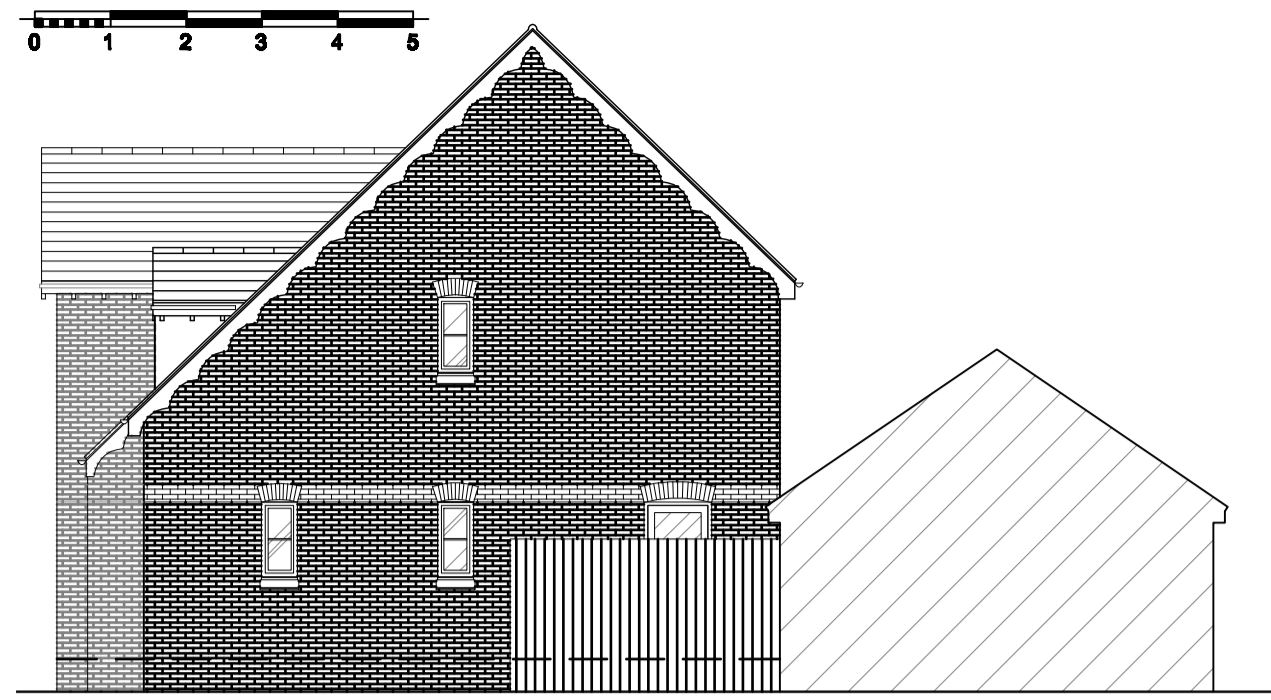


EXISTING SIDE ELEVATION




EXISTING FRONT ELEVATION



EXISTING REAR ELEVATION

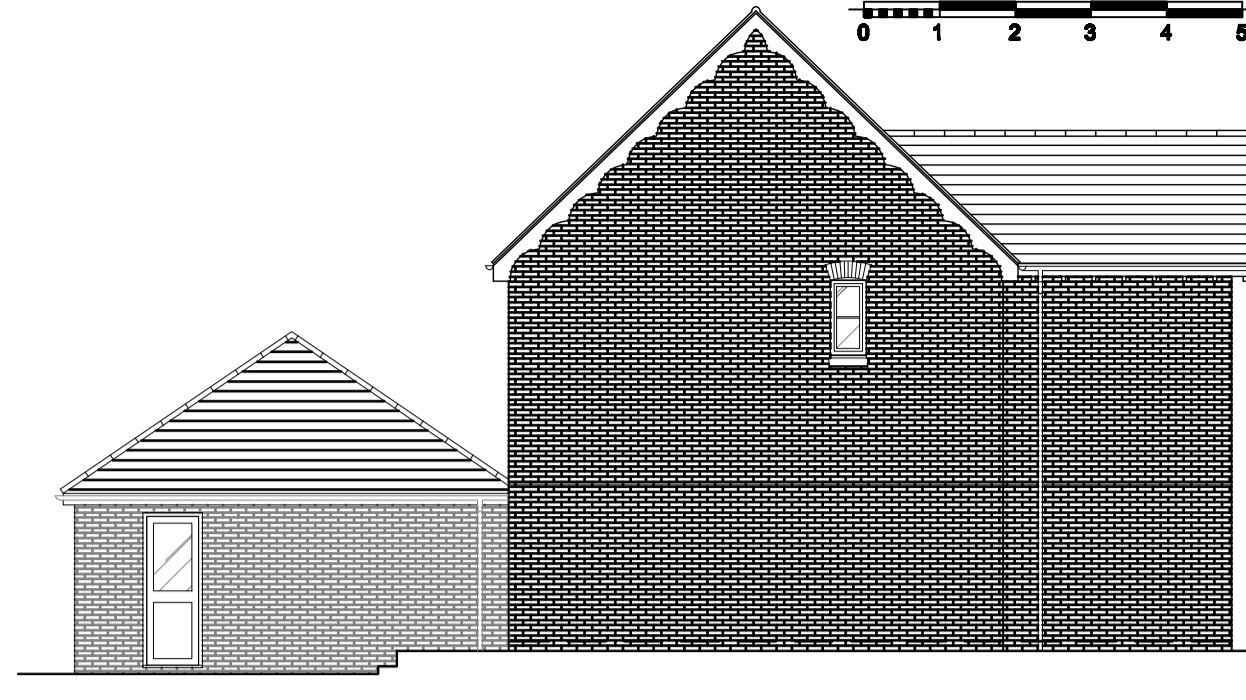

EXISTING SIDE ELEVATION

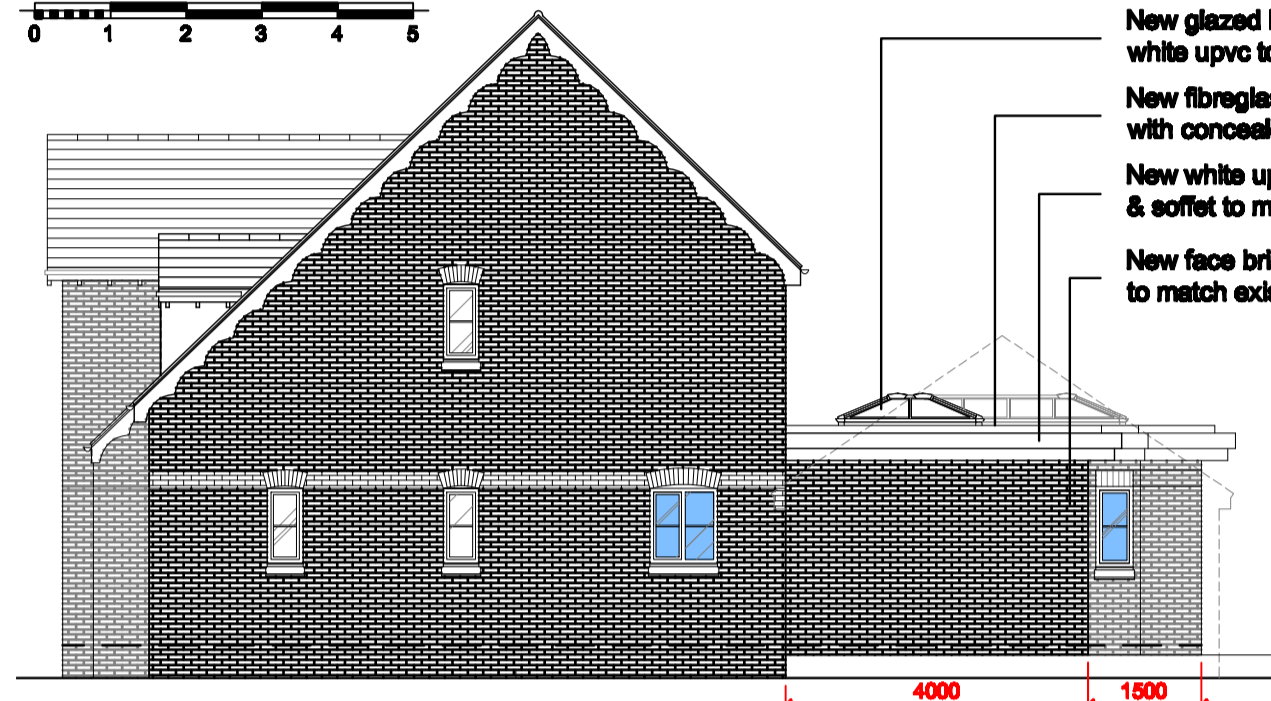


PROPOSED SIDE ELEVATION



PROPOSED FRONT ELEVATION





PROPOSED REAR ELEVATION

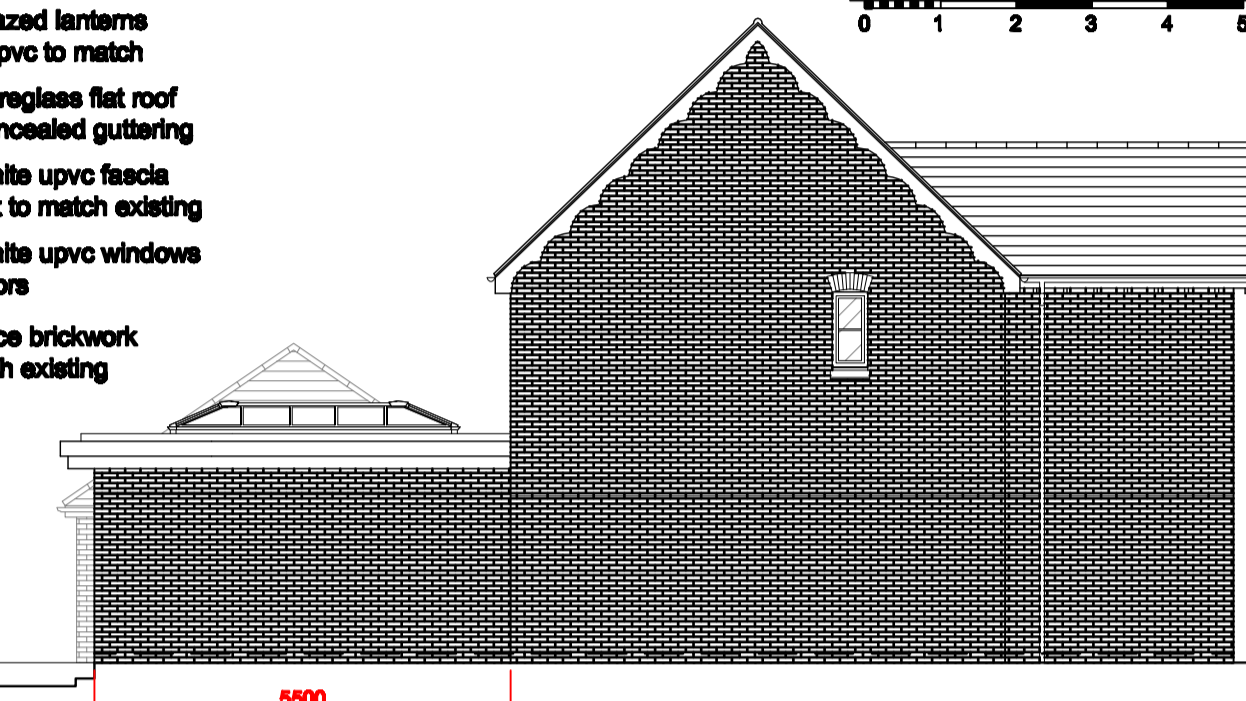


PROPOSED SIDE ELEVATION

New glazed lanterns white upvc to match  
New fibreglass flat roof with concealed guttering  
New white upvc fascia & soffit to match existing  
New face brickwork to match existing


New glazed lanterns white upvc to match  
New fibreglass flat roof with concealed guttering  
New white upvc fascia & soffit to match existing  
New white upvc windows and doors  
New face brickwork to match existing

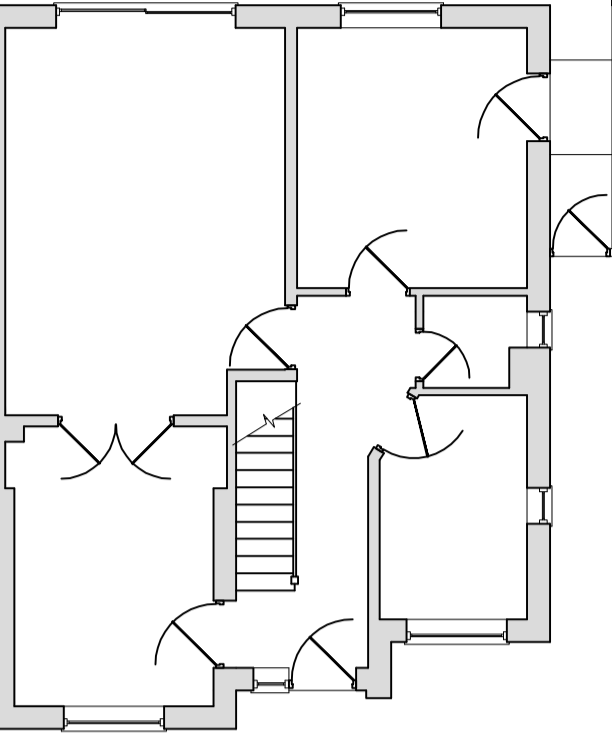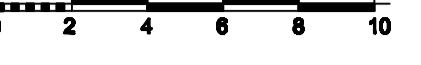


EXISTING GROUND FLOOR PLAN

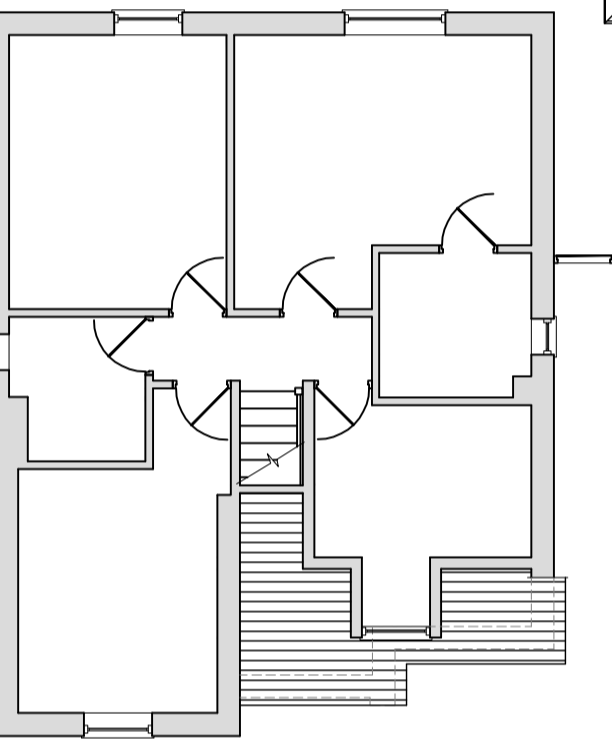

EXISTING FIRST FLOOR PLAN

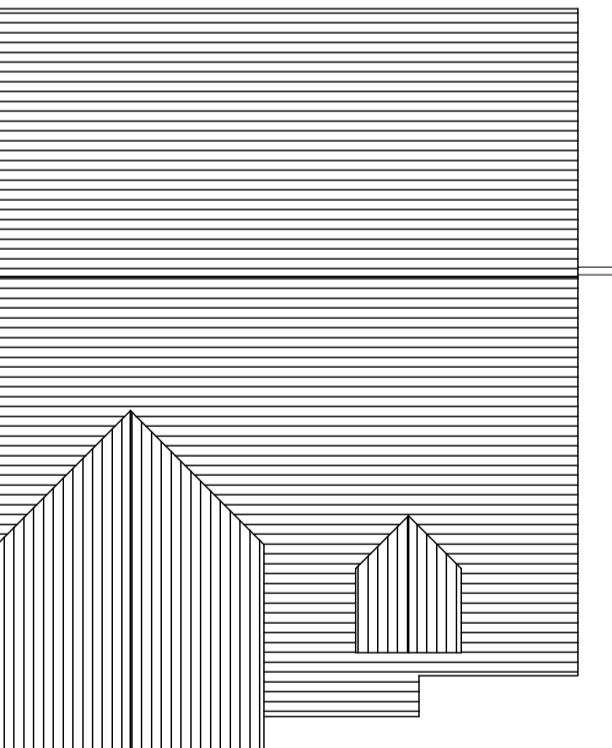


EXISTING ROOF PLAN

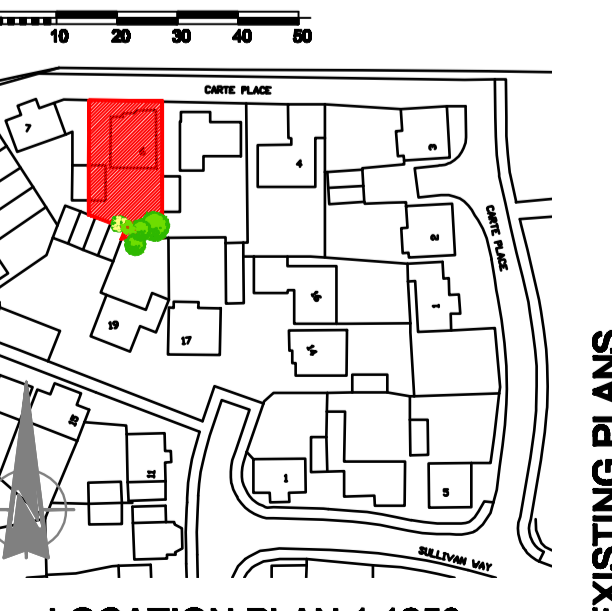


LOCATION PLAN 1:1250


EXISTING PLANS

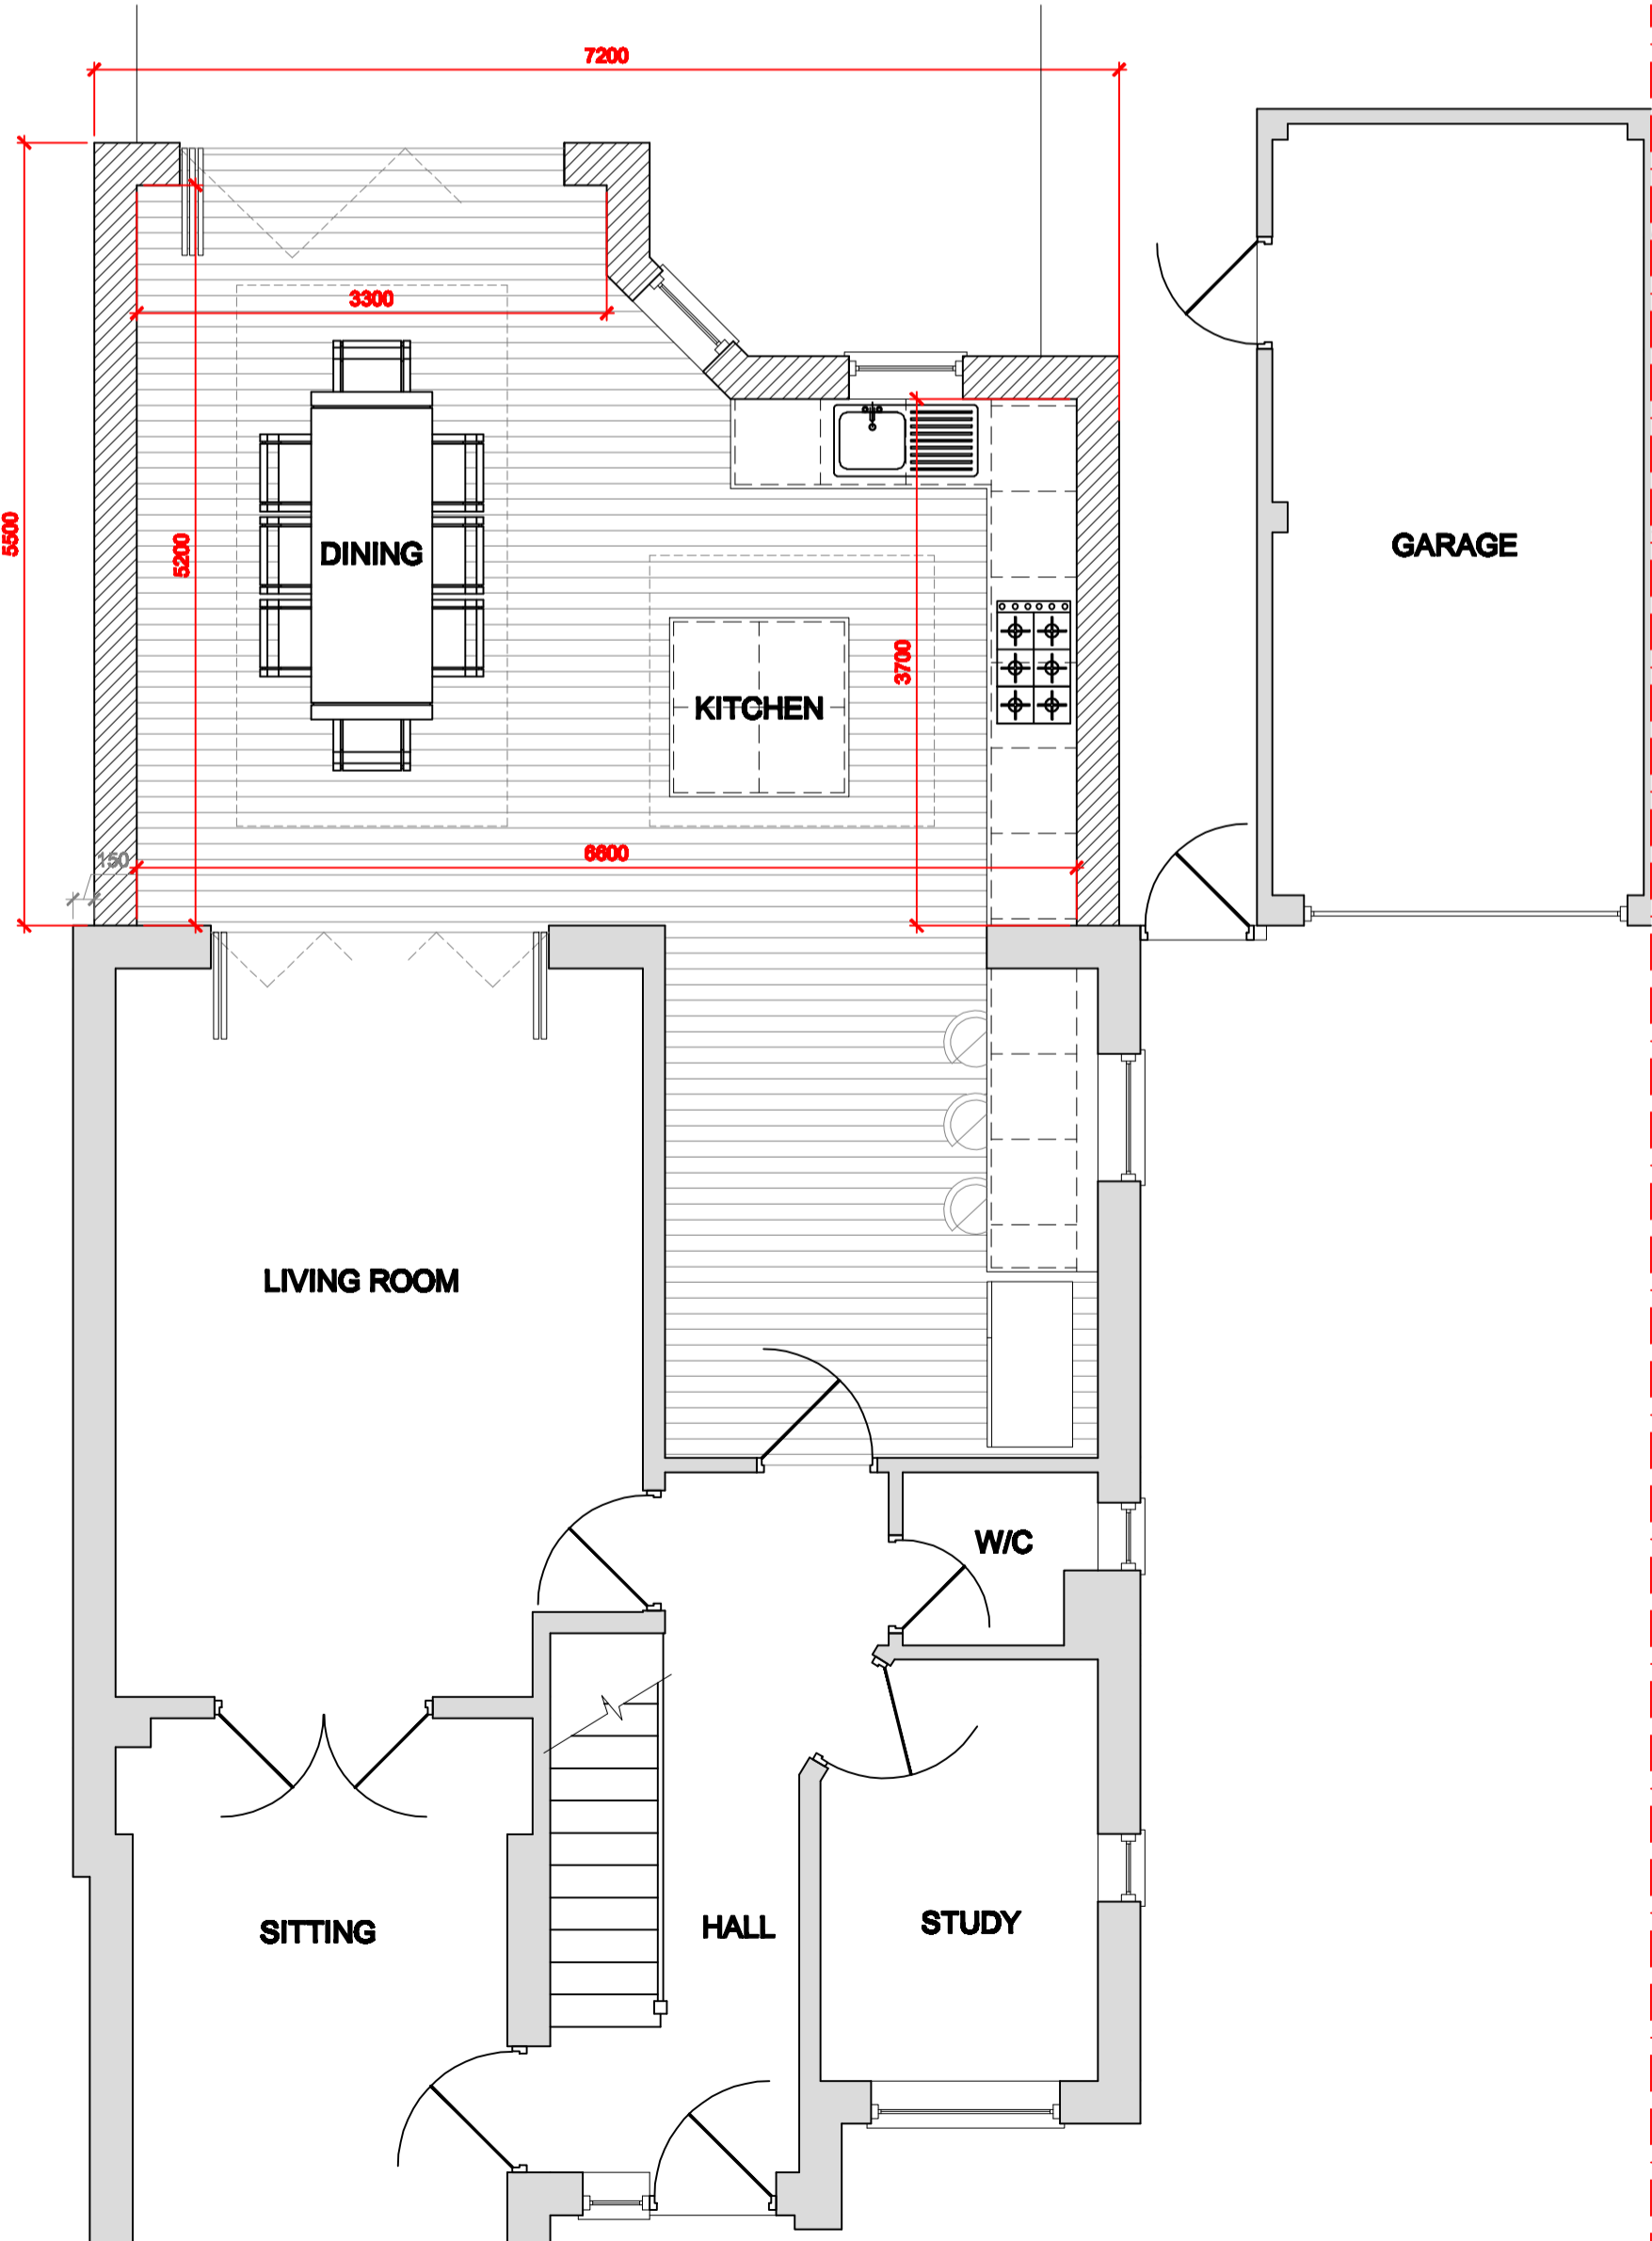


PROPOSED GROUND FLOOR PLAN

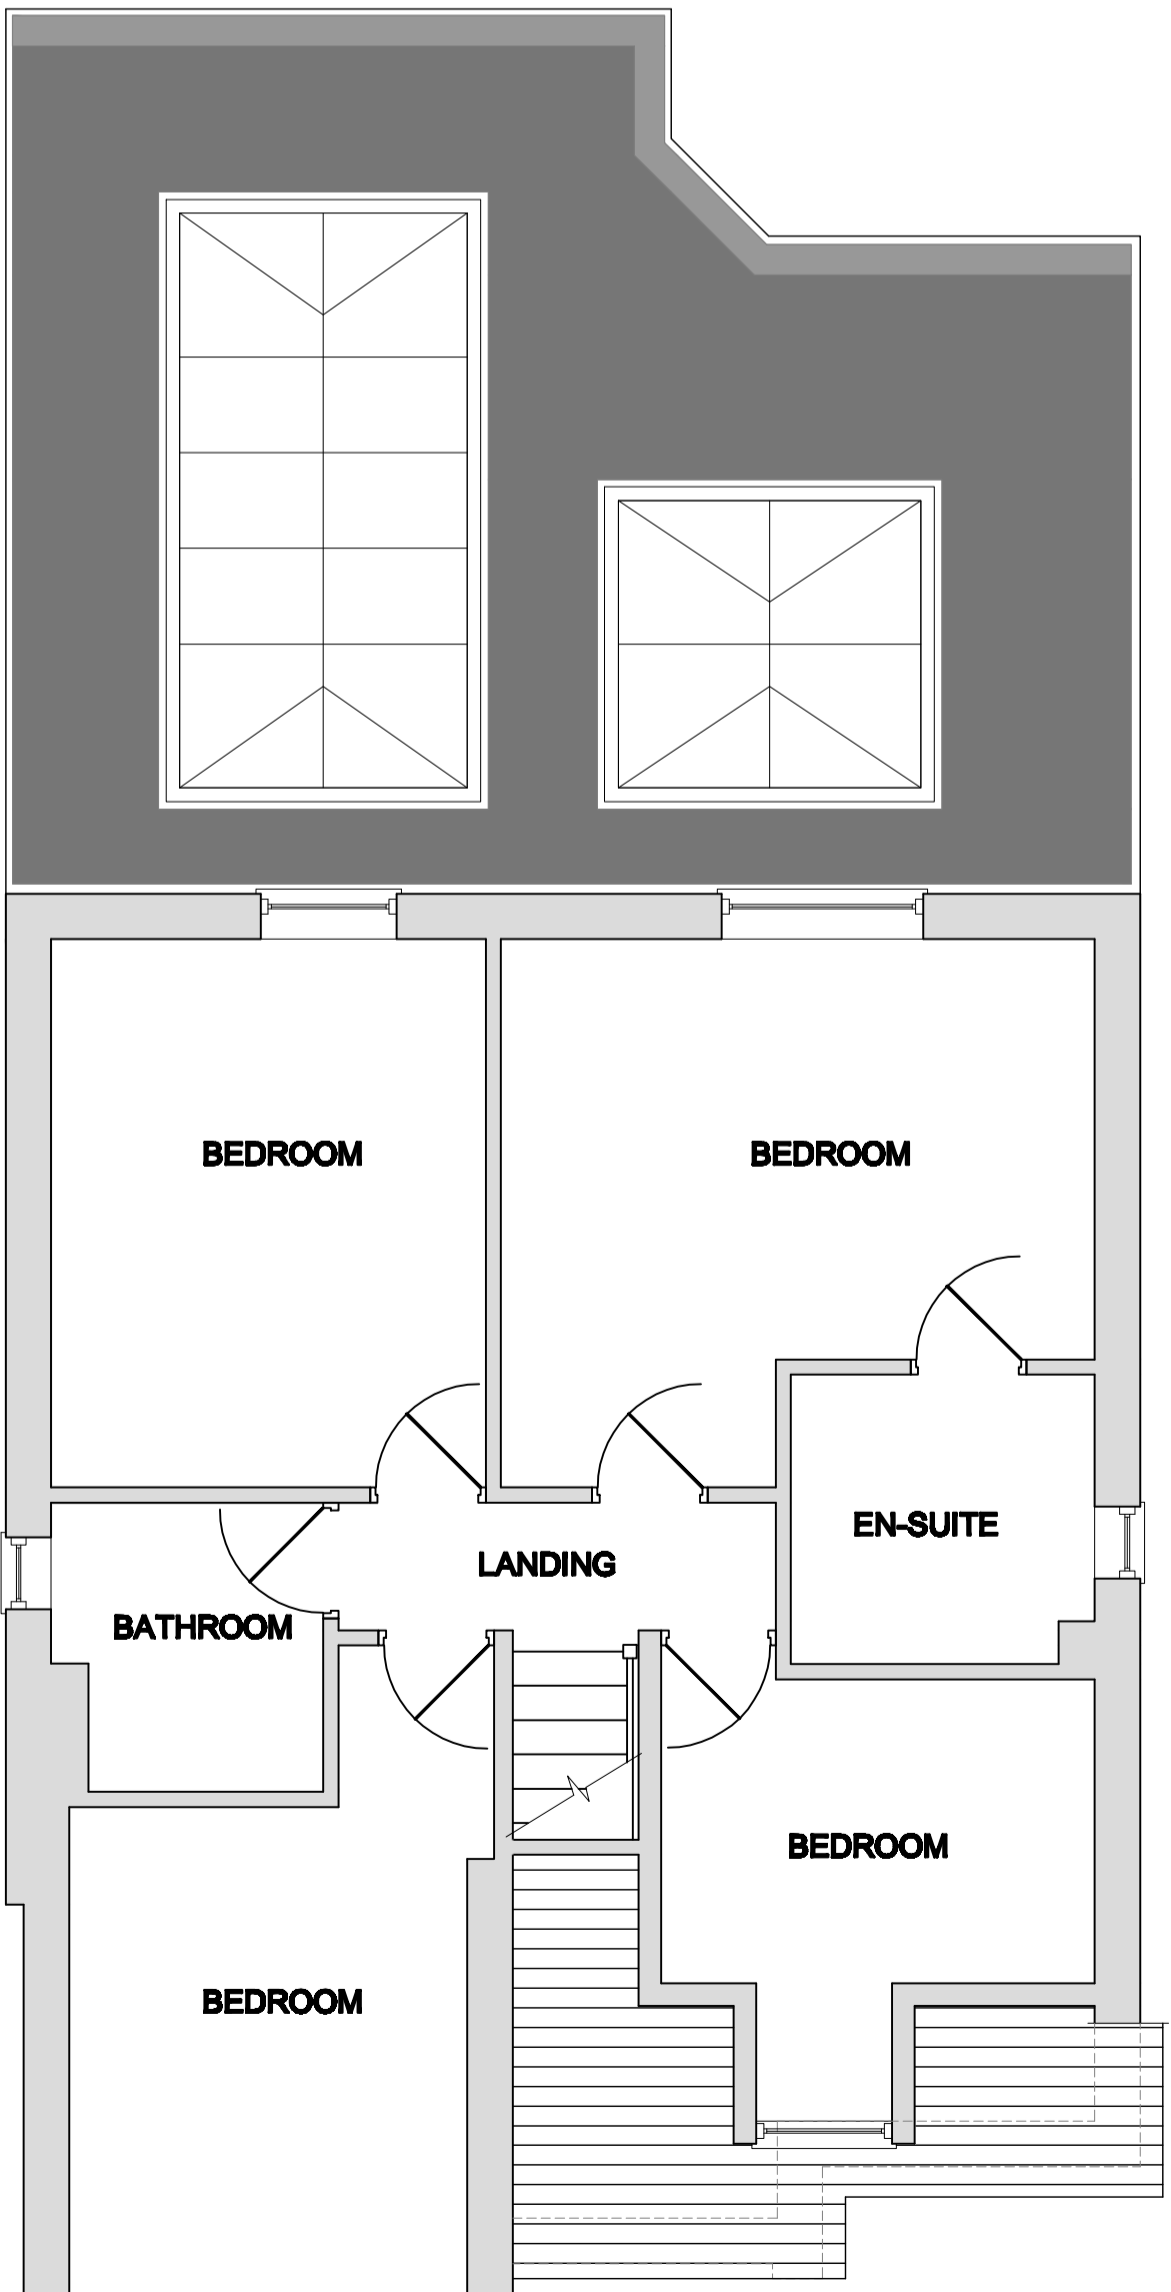

PROPOSED FIRST FLOOR PLAN

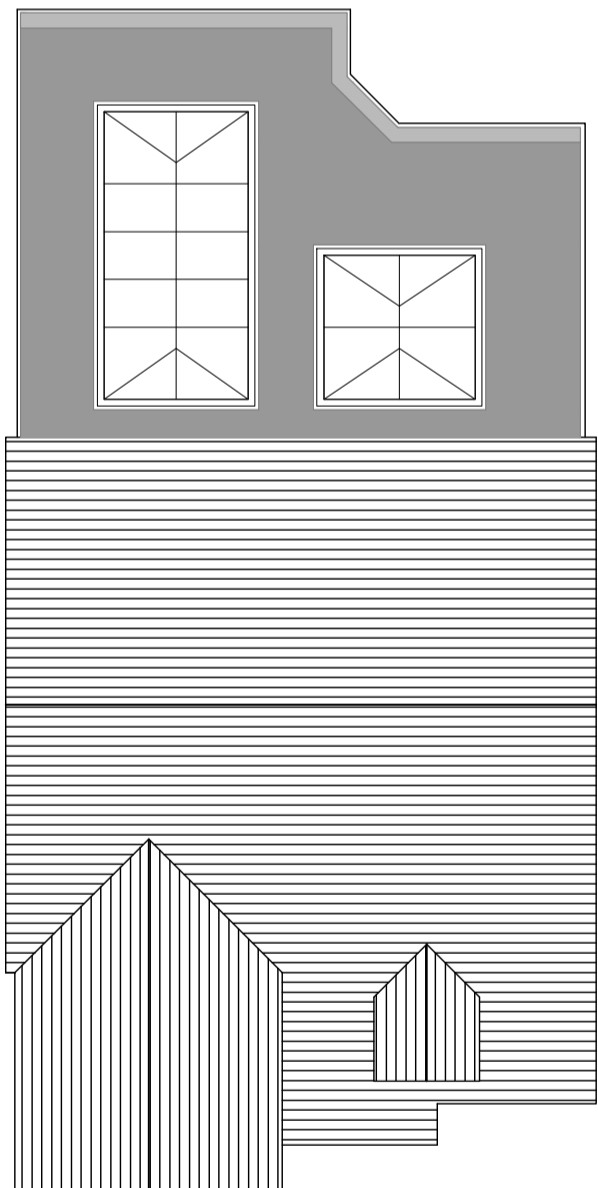

PROPOSED ROOF PLAN

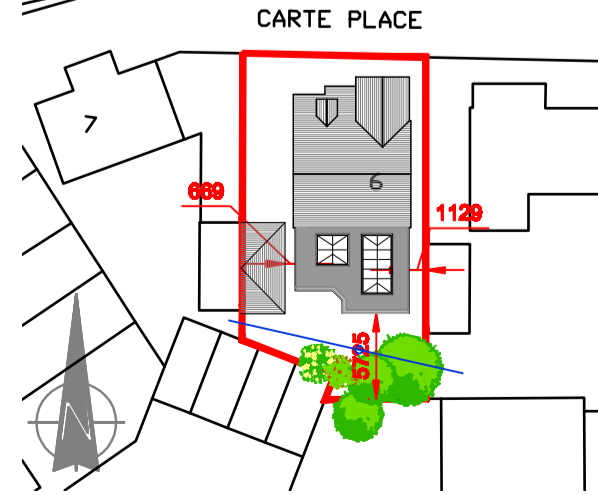

SITE/BLOCK PLAN 1:500



The Warren  
21 Grange Road  
Runwell  
Wickford  
Essex  
SS11 7LZ  
t 01288 761611  
f 01288 462750  
e: mail@architecturaldesignandplan.com  
w: www.architecturaldesignandplan.com

Client: MR & MRS FREEMAN  
Project: 6 CARRE PLACE LANGDON HILLS BASILDON ESSEX SS16 6GJ  
Description: PROPOSED REAR EXTENSION WITH INTERNAL ALTERATIONS  
Status: PLANNING  
Scale: A1@1:100/1:50  
Date: NOV 2012  
Drawing no.: ADP161EP  
Revision: 01