




EXISTING GROUND FLOOR PLAN

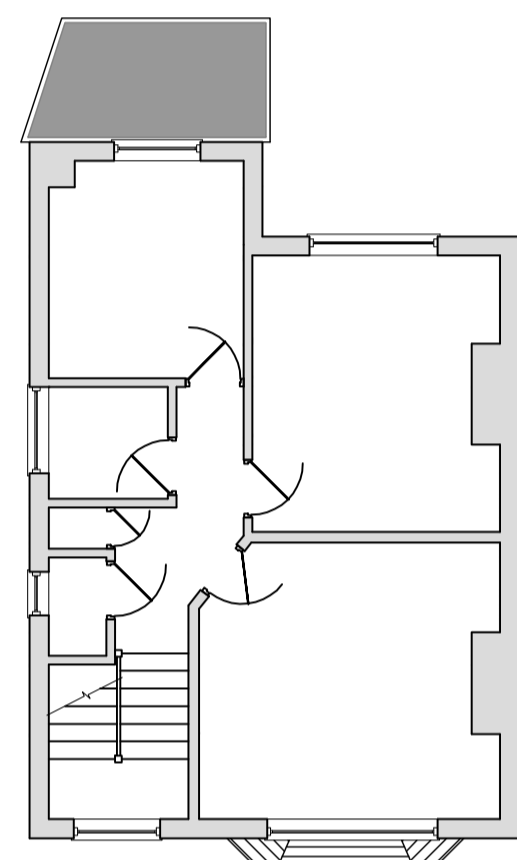

EXISTING FIRST FLOOR PLAN

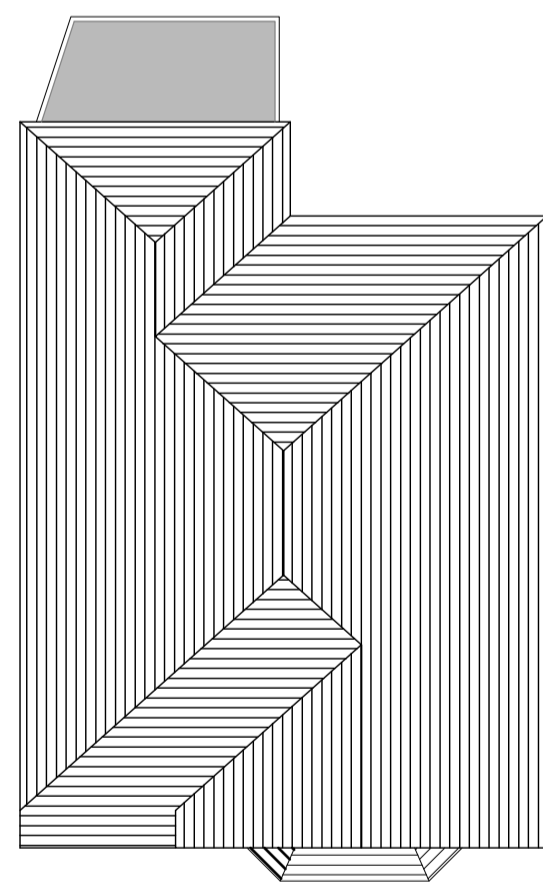


EXISTING ROOF PLAN

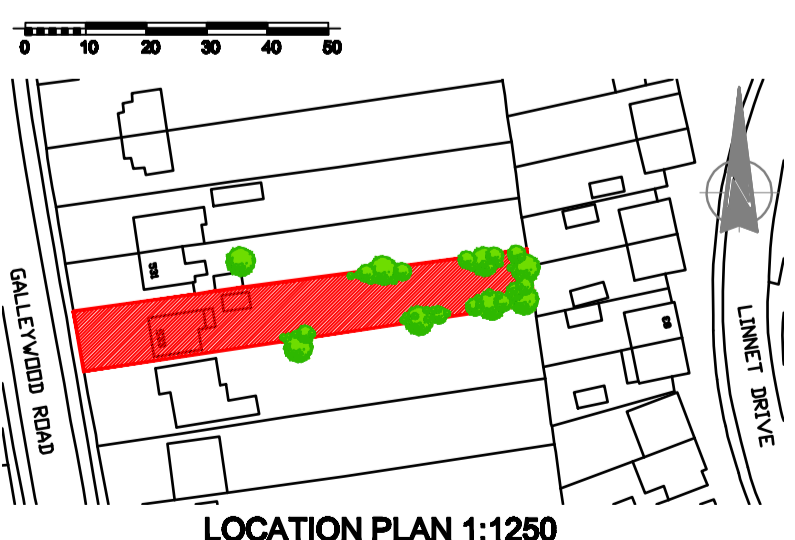

LOCATION PLAN 1:1250

EXISTING PLANS

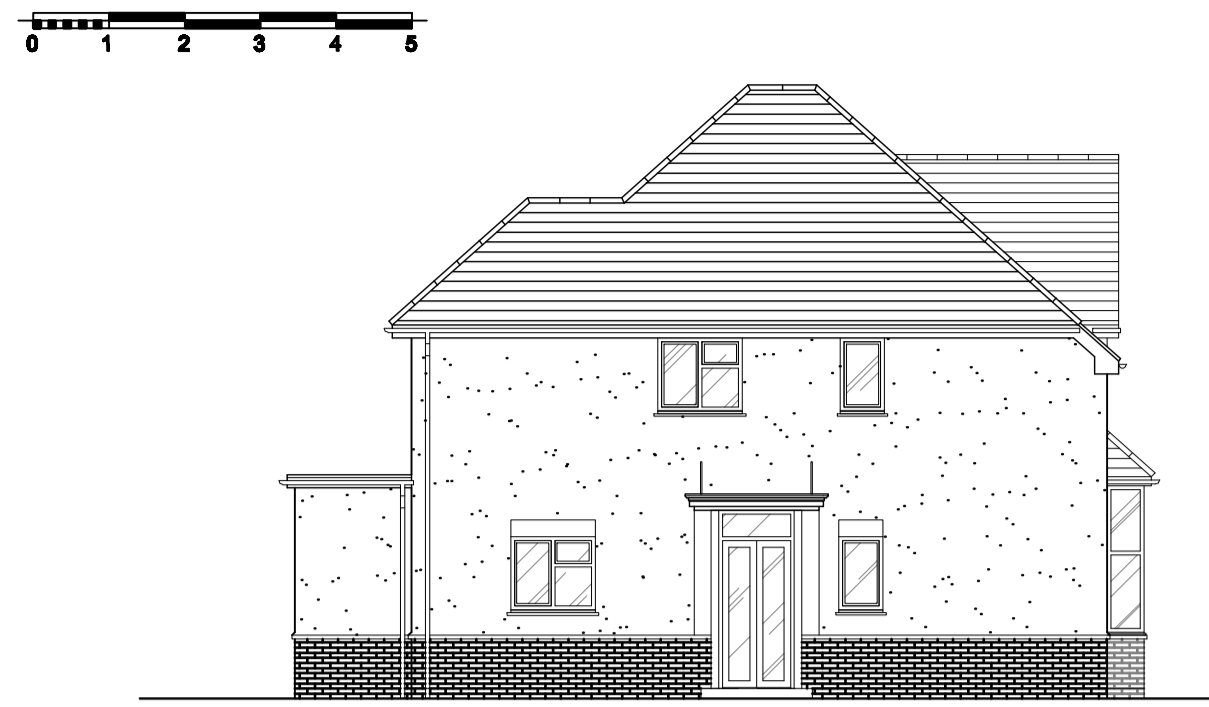


EXISTING SIDE ELEVATION




EXISTING FRONT ELEVATION



EXISTING REAR ELEVATION

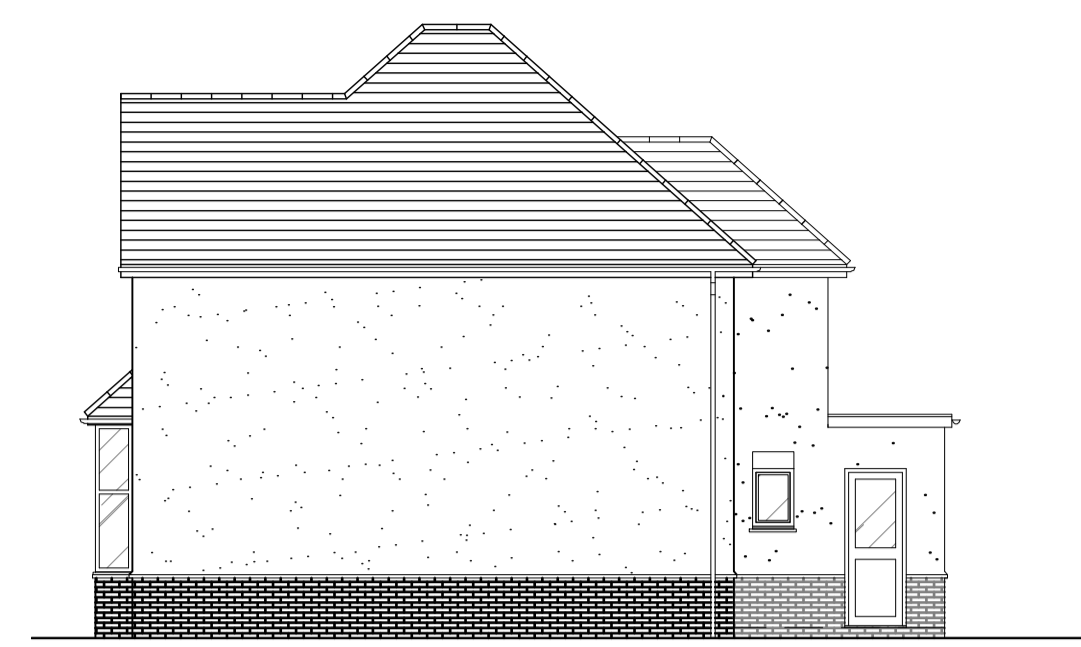


EXISTING SIDE ELEVATION

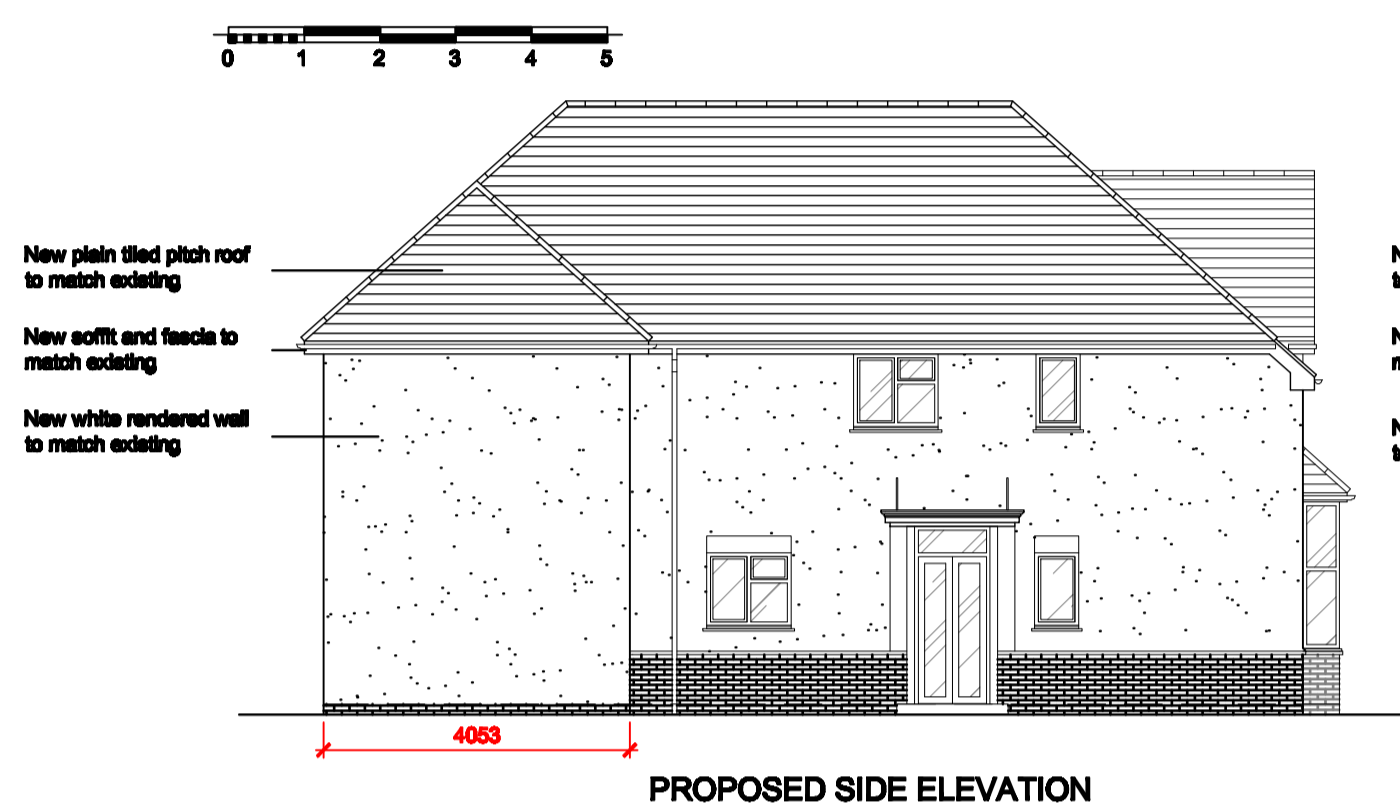


PROPOSED SIDE ELEVATION




PROPOSED FRONT ELEVATION

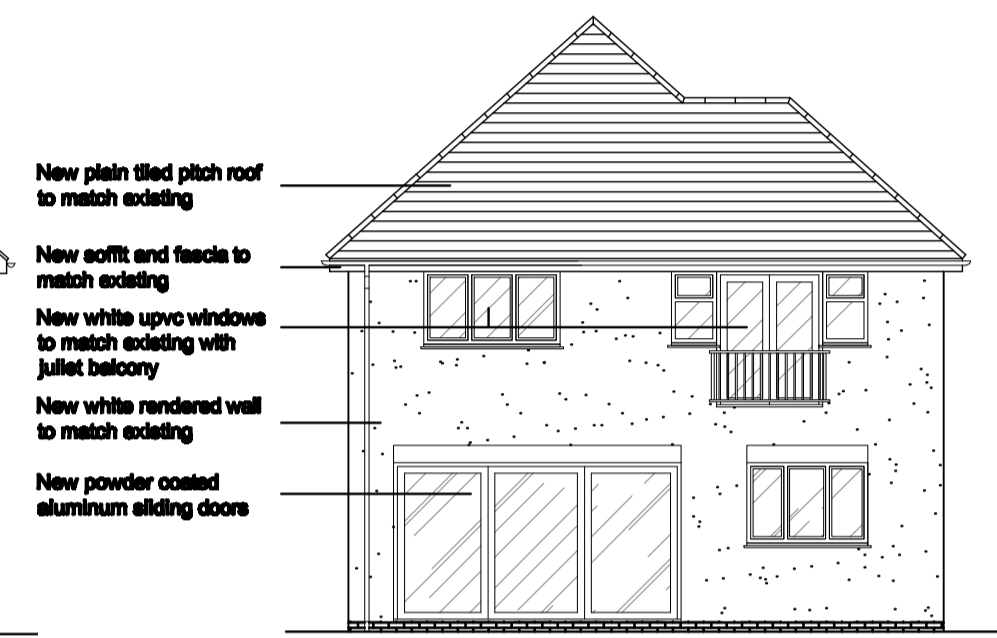


PROPOSED REAR ELEVATION

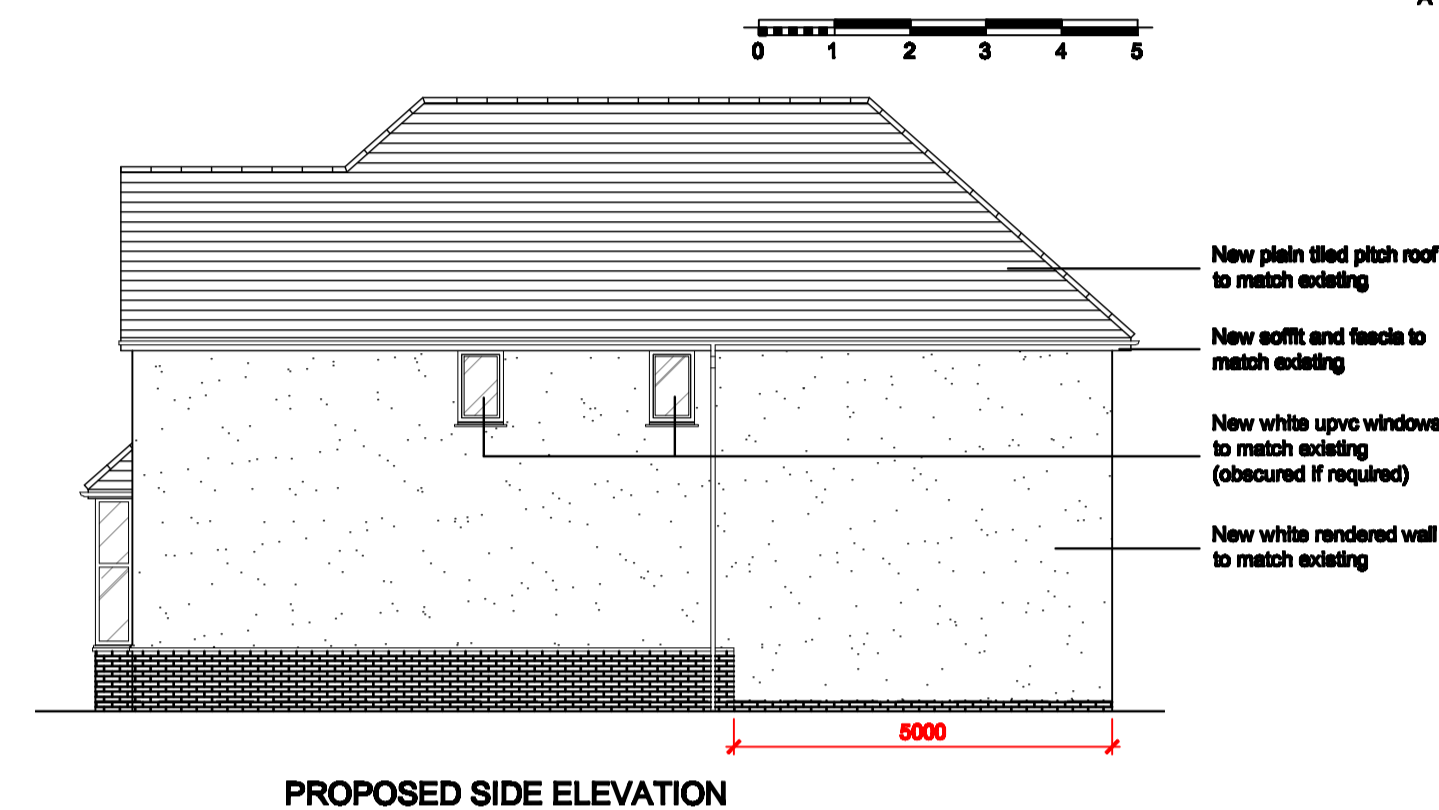


PROPOSED SIDE ELEVATION

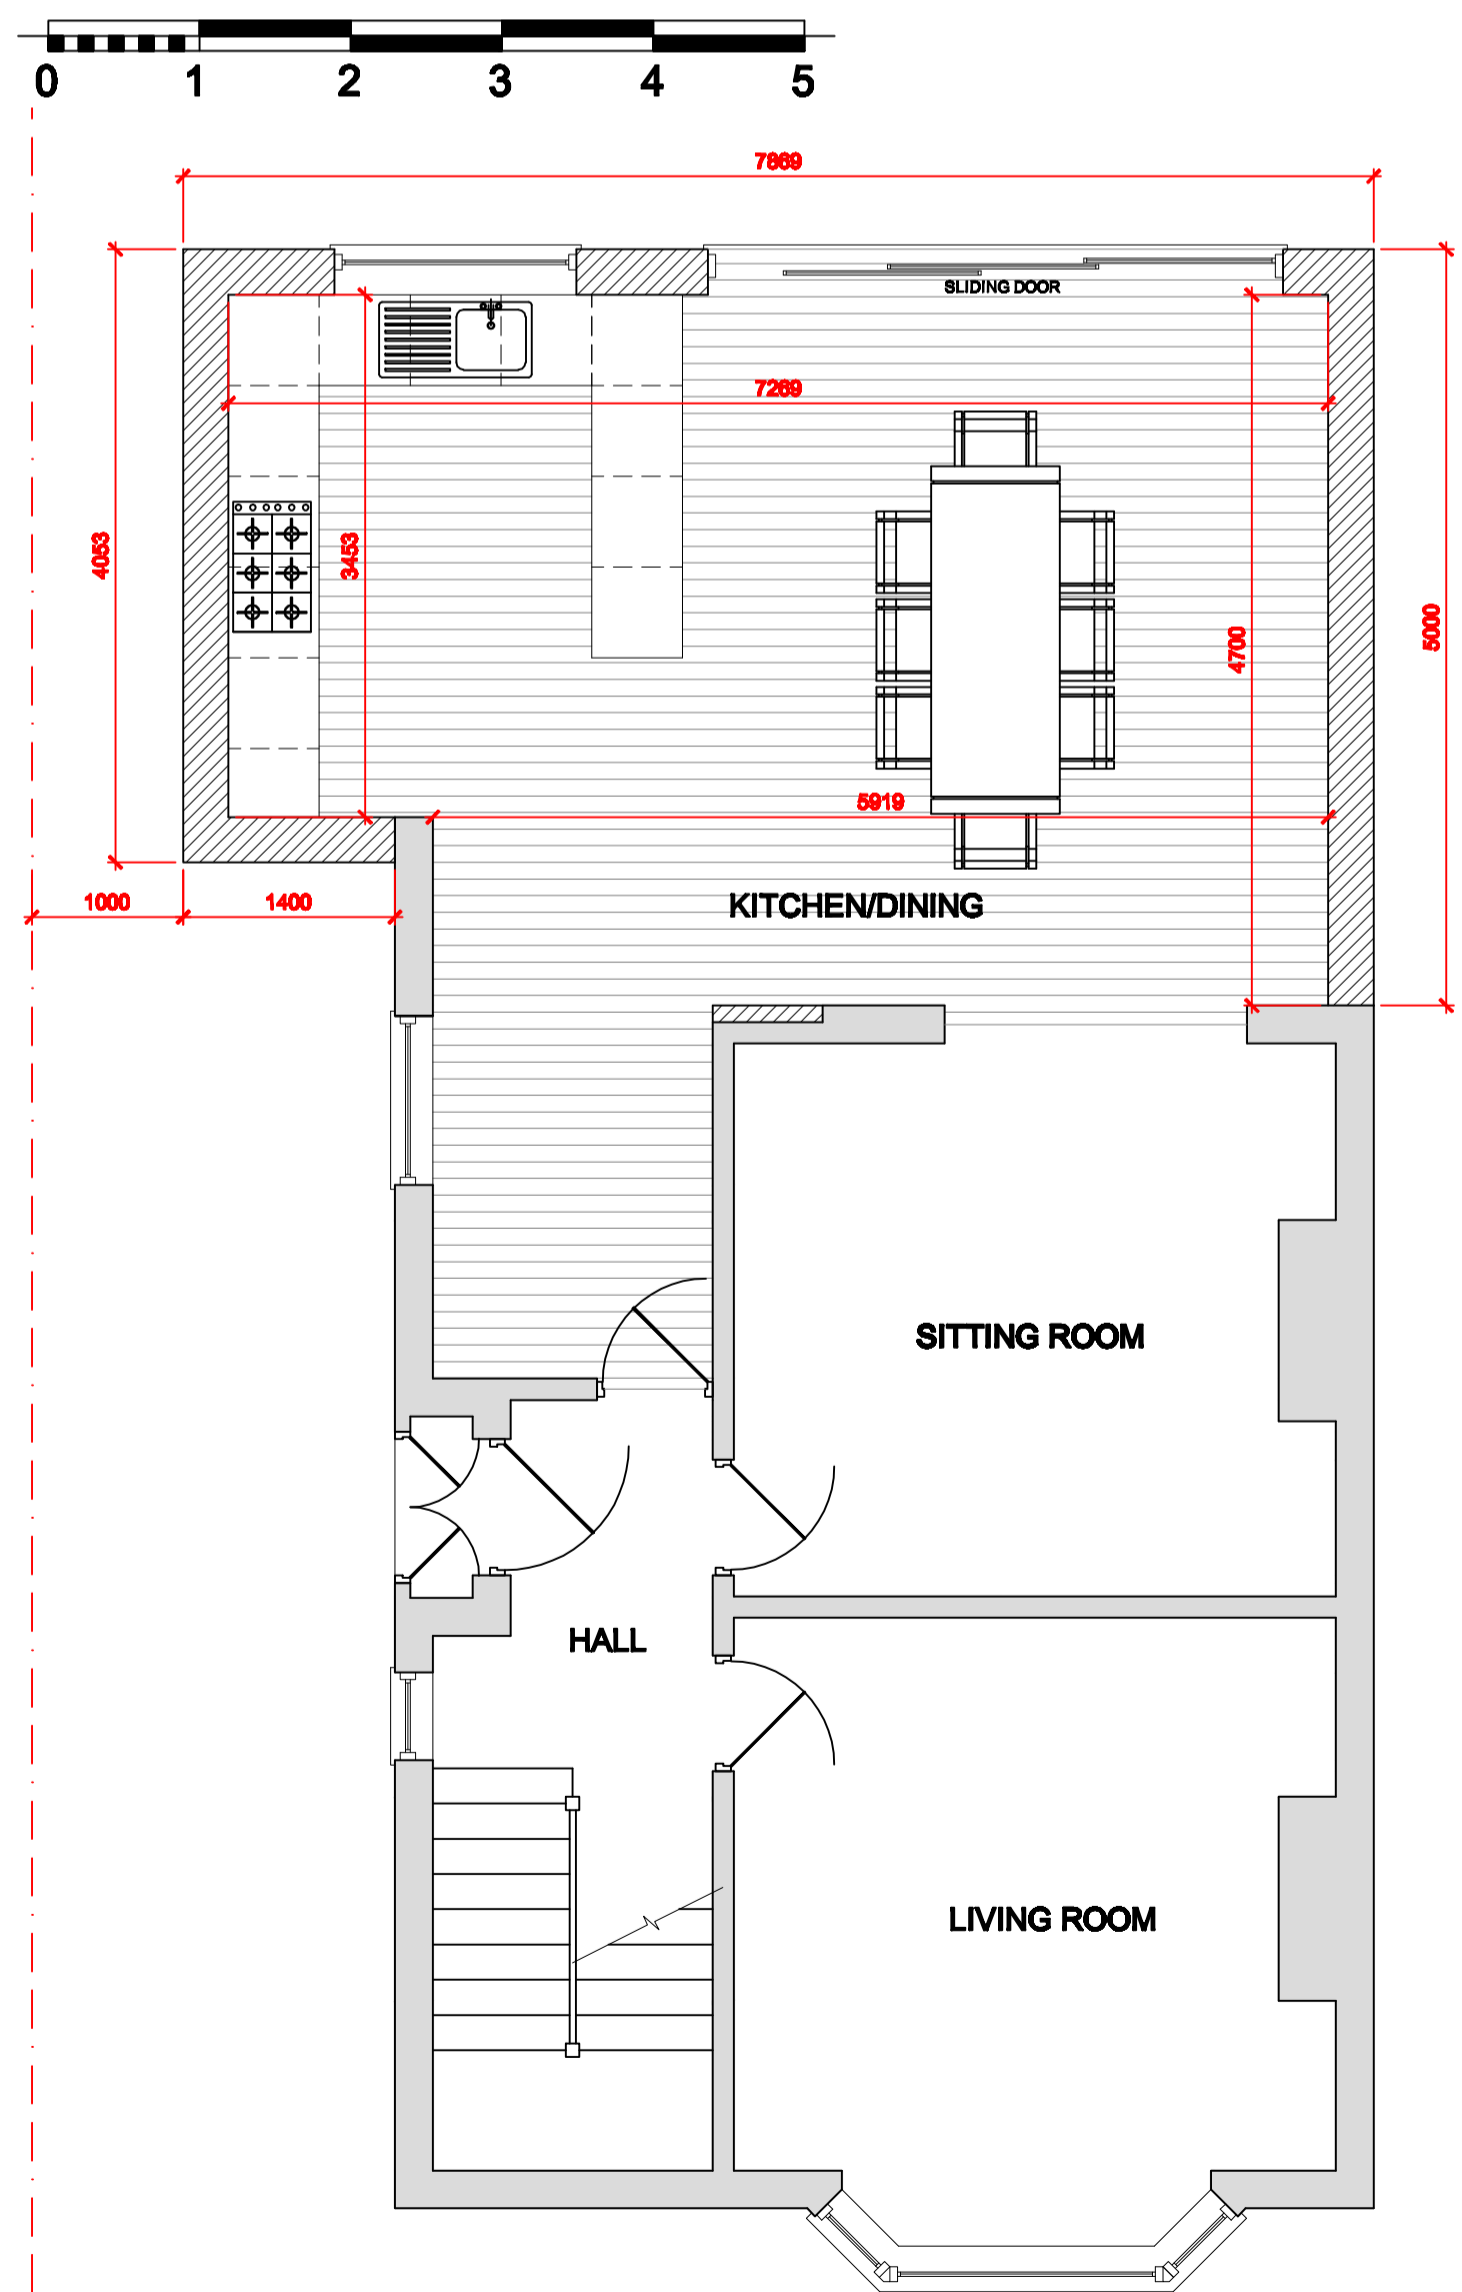


PROPOSED GROUND FLOOR PLAN

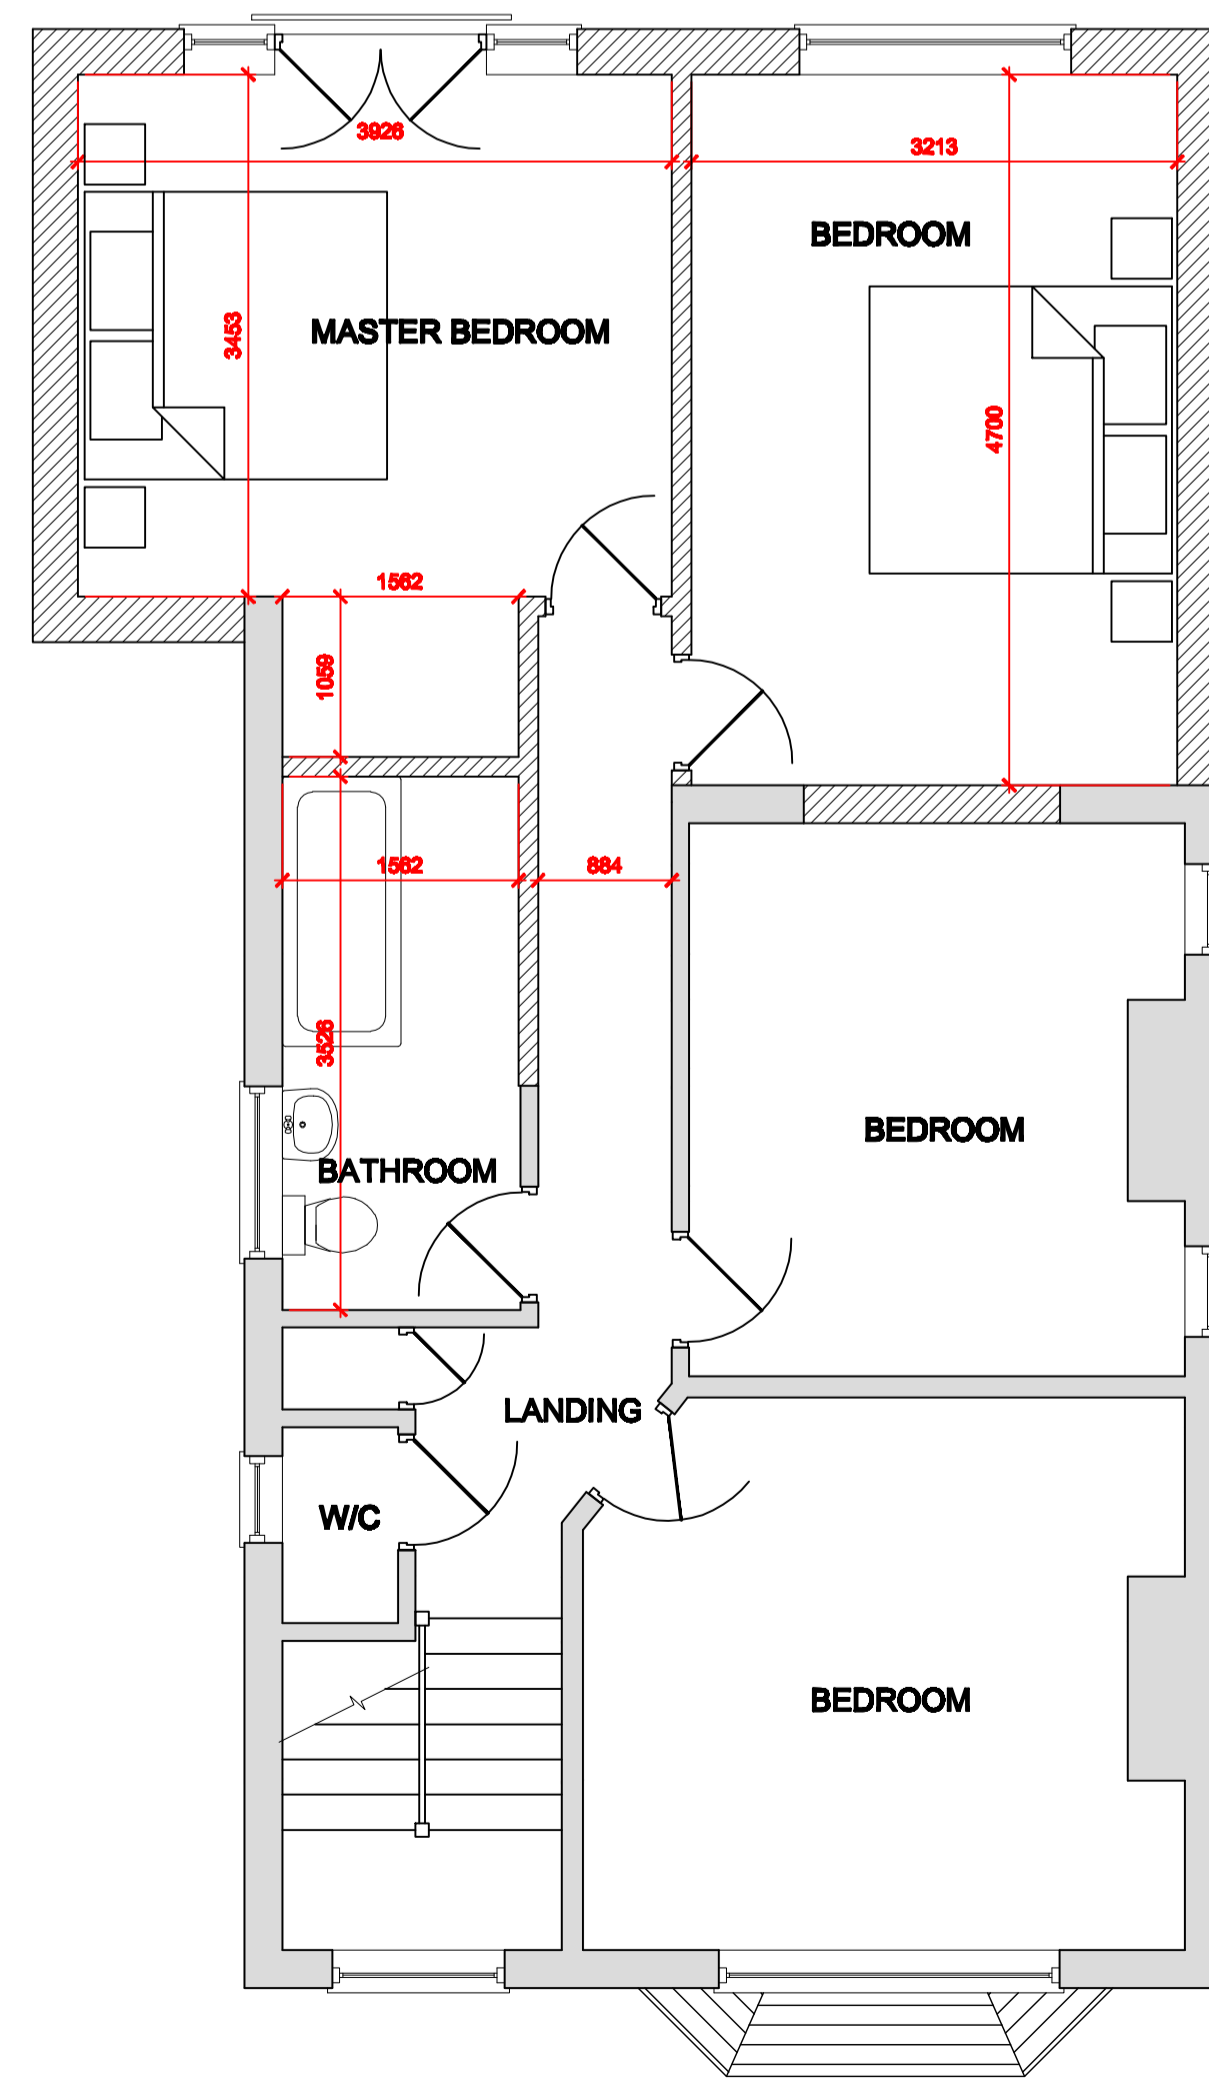

PROPOSED FIRST FLOOR PLAN

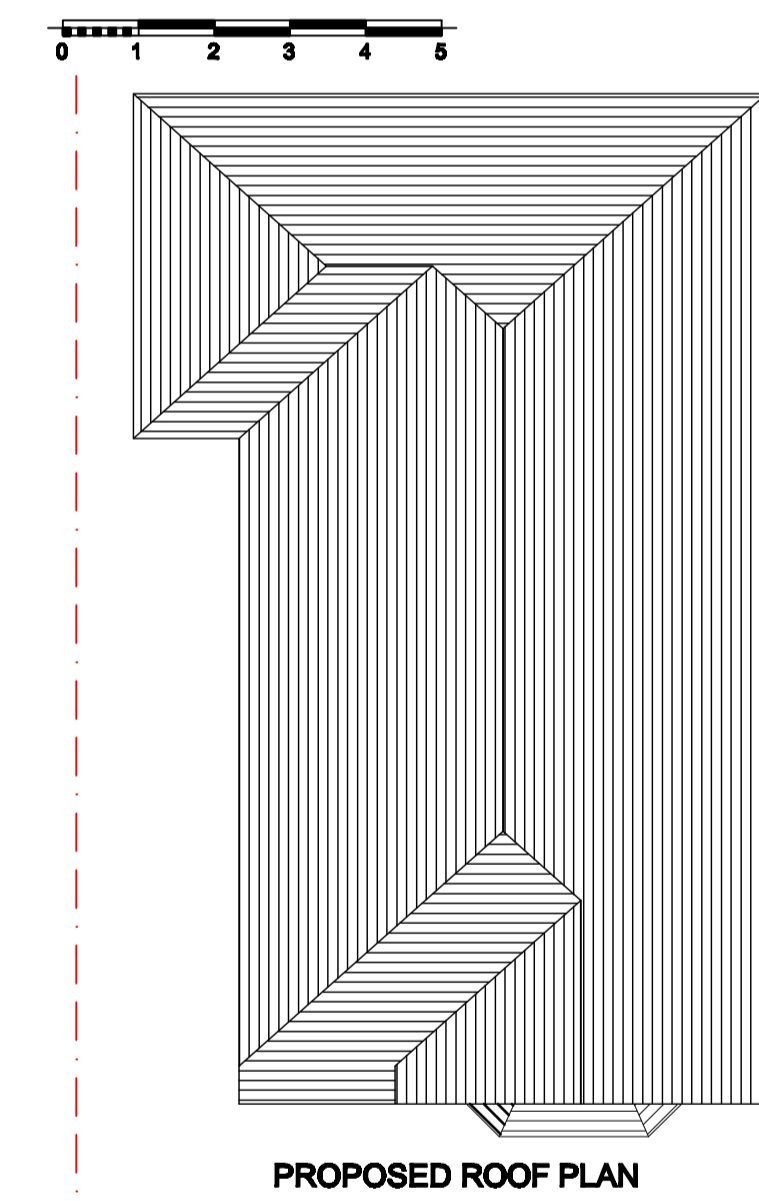

PROPOSED ROOF PLAN

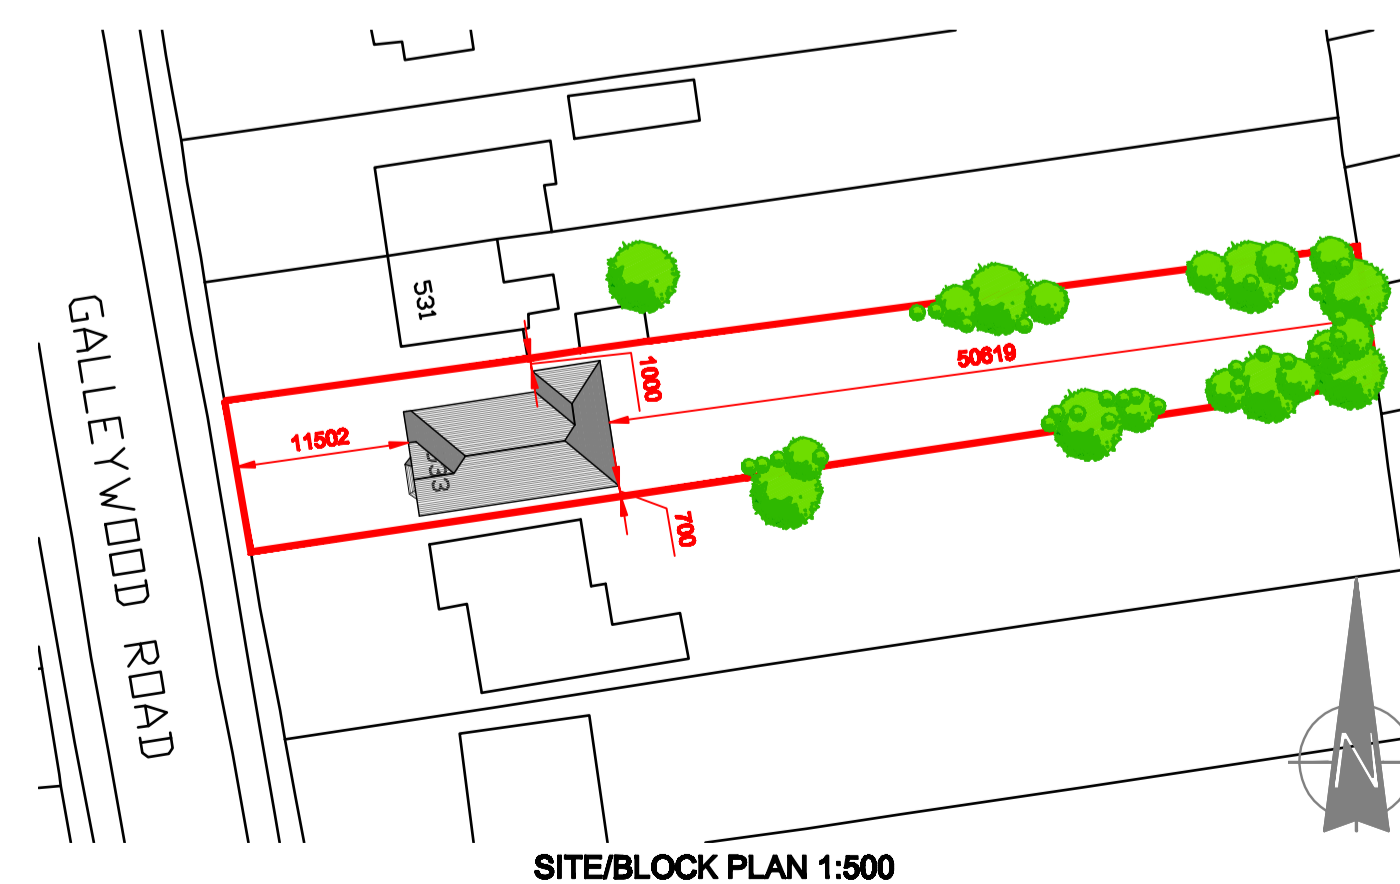

SITE/BLOCK PLAN 1:500

This drawing is copyright and shall not be reproduced nor used for any other purpose without written permission of the author.

Do not copy from this drawing, use figured dimensions only.

The drawing must be read in conjunction with all other related drawings and documentation.

It is the contractor's responsibility to ensure compliance with the Building Regulations.

It is the contractor's responsibility to check all dimensions on site, any discrepancy to be reported immediately.

Details and sizes shown are indicative only and are subject to confirmation by the relevant Specialist Sub-contractor.

This drawing is not to be for Land Registry purposes.

Revision: A Amendments following client mtg Date: 28.02.12



The Warren
21 Grange Road
Rural
Wickford
Essex
SS11 7LZ
t 01288 761611
f 01288 462750
e: mail@architecturaldesignandplan.com
w: www.architecturaldesignandplan.com

Client: MR & MRS BLACKBURN
Project: 833 GALLEYWOOD ROAD GALLEYWOOD CHELMSFORD ESSEX CM2 8AA
Description: PROPOSED REAR AND SIDE TWO STOREY EXTENSION

Status: PLANNING
Scale: A1@1:100/1:50
Drawing No: ADP141EP
Date: FEB 2012
Revision: A