



U 1 2 3 4 5

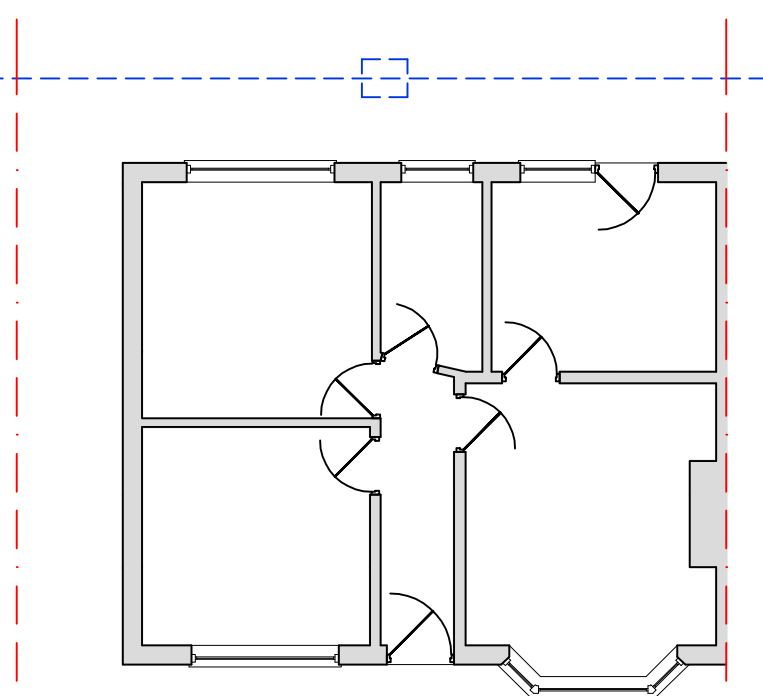

EXISTING GROUND FLOOR PLAN

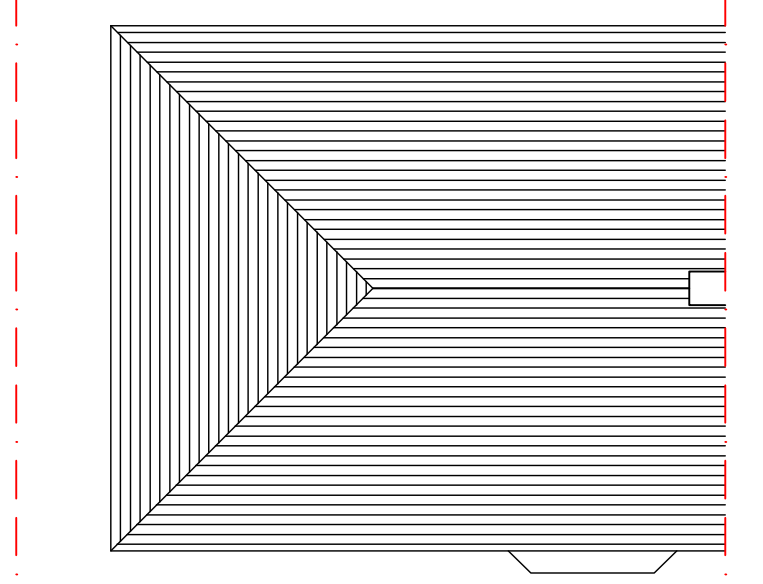


EXISTING ROOF PLAN




EXISTING FRONT ELEVATION



EXISTING REAR ELEVATION

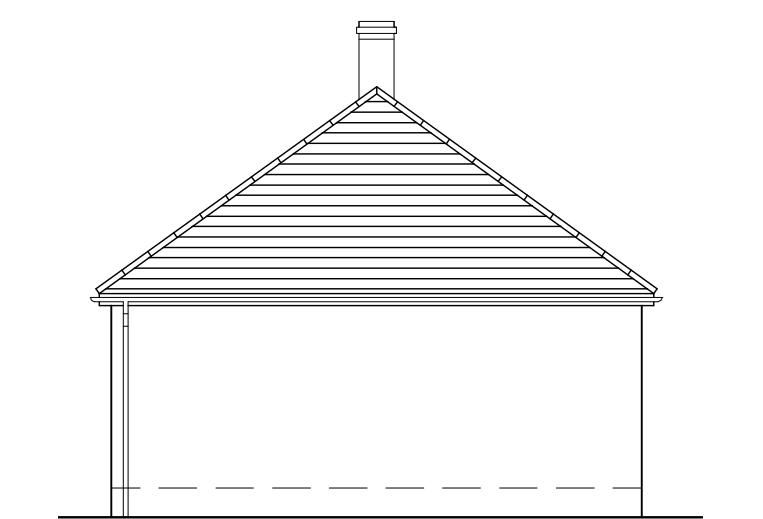


EXISTING SIDE ELEVATION

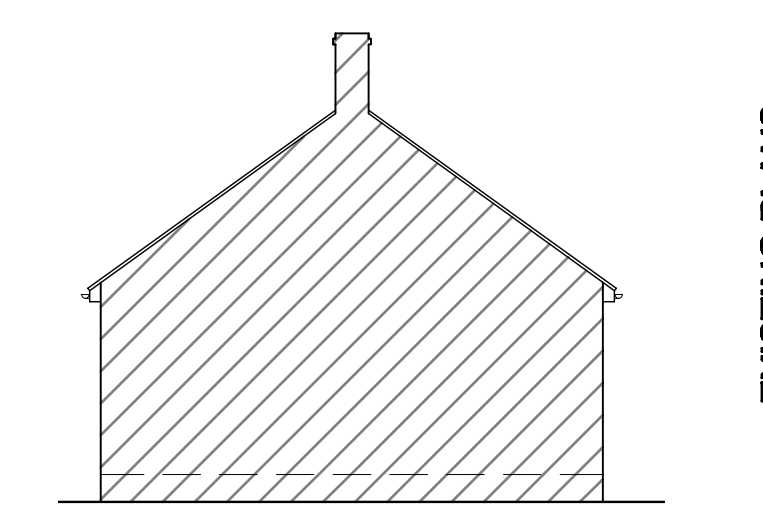


EXISTING SIDE ELEVATION

EXISTING PLANS


U 1 2 3 4 5

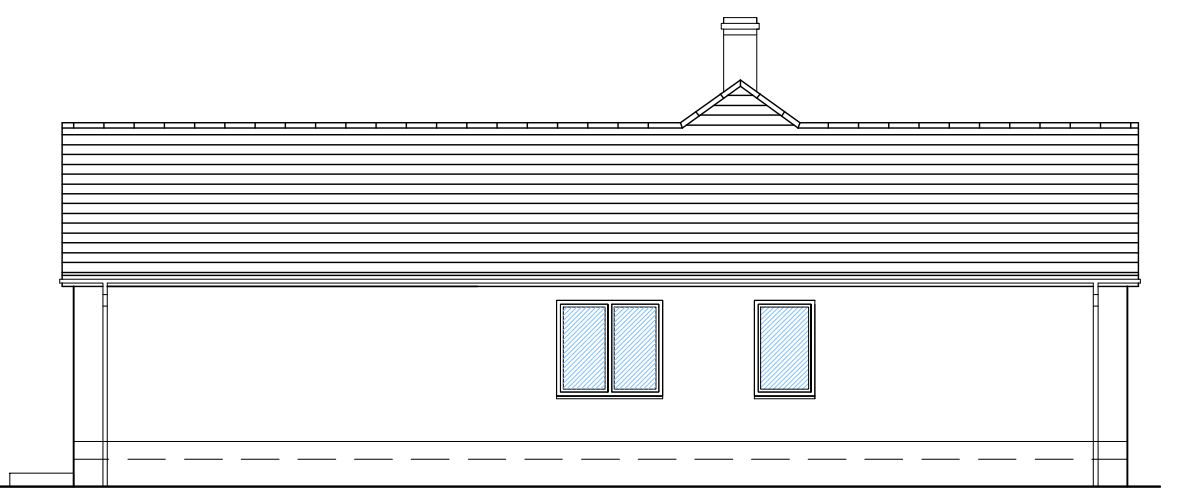


PROPOSED SIDE ELEVATION (Option C1)

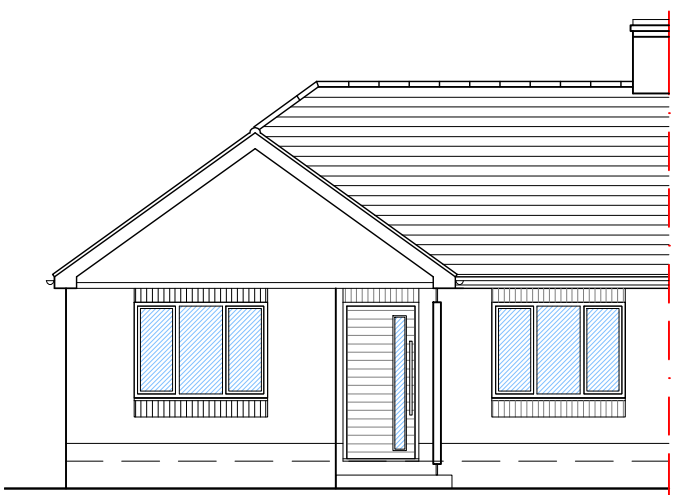


PROPOSED FRONT ELEVATION

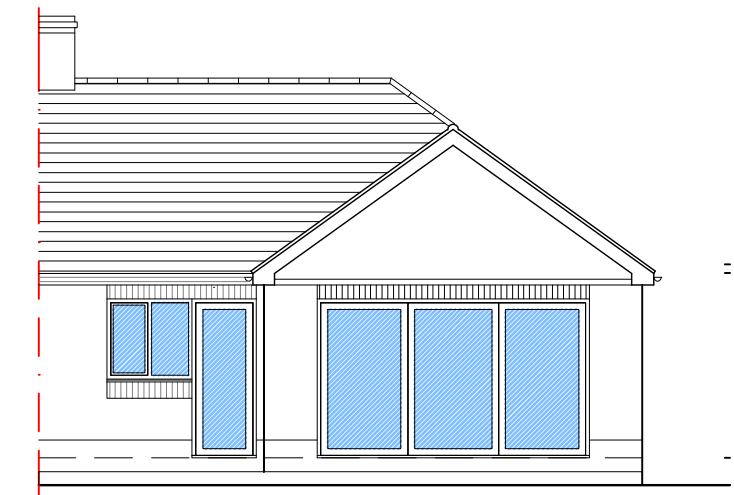


PROPOSED REAR ELEVATION

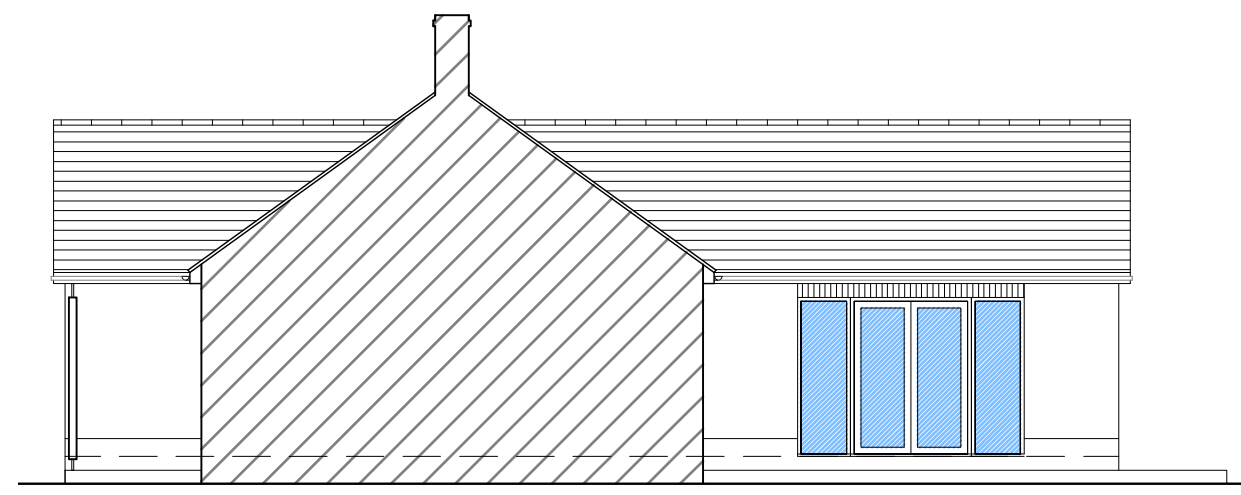

PROPOSED SIDE ELEVATION

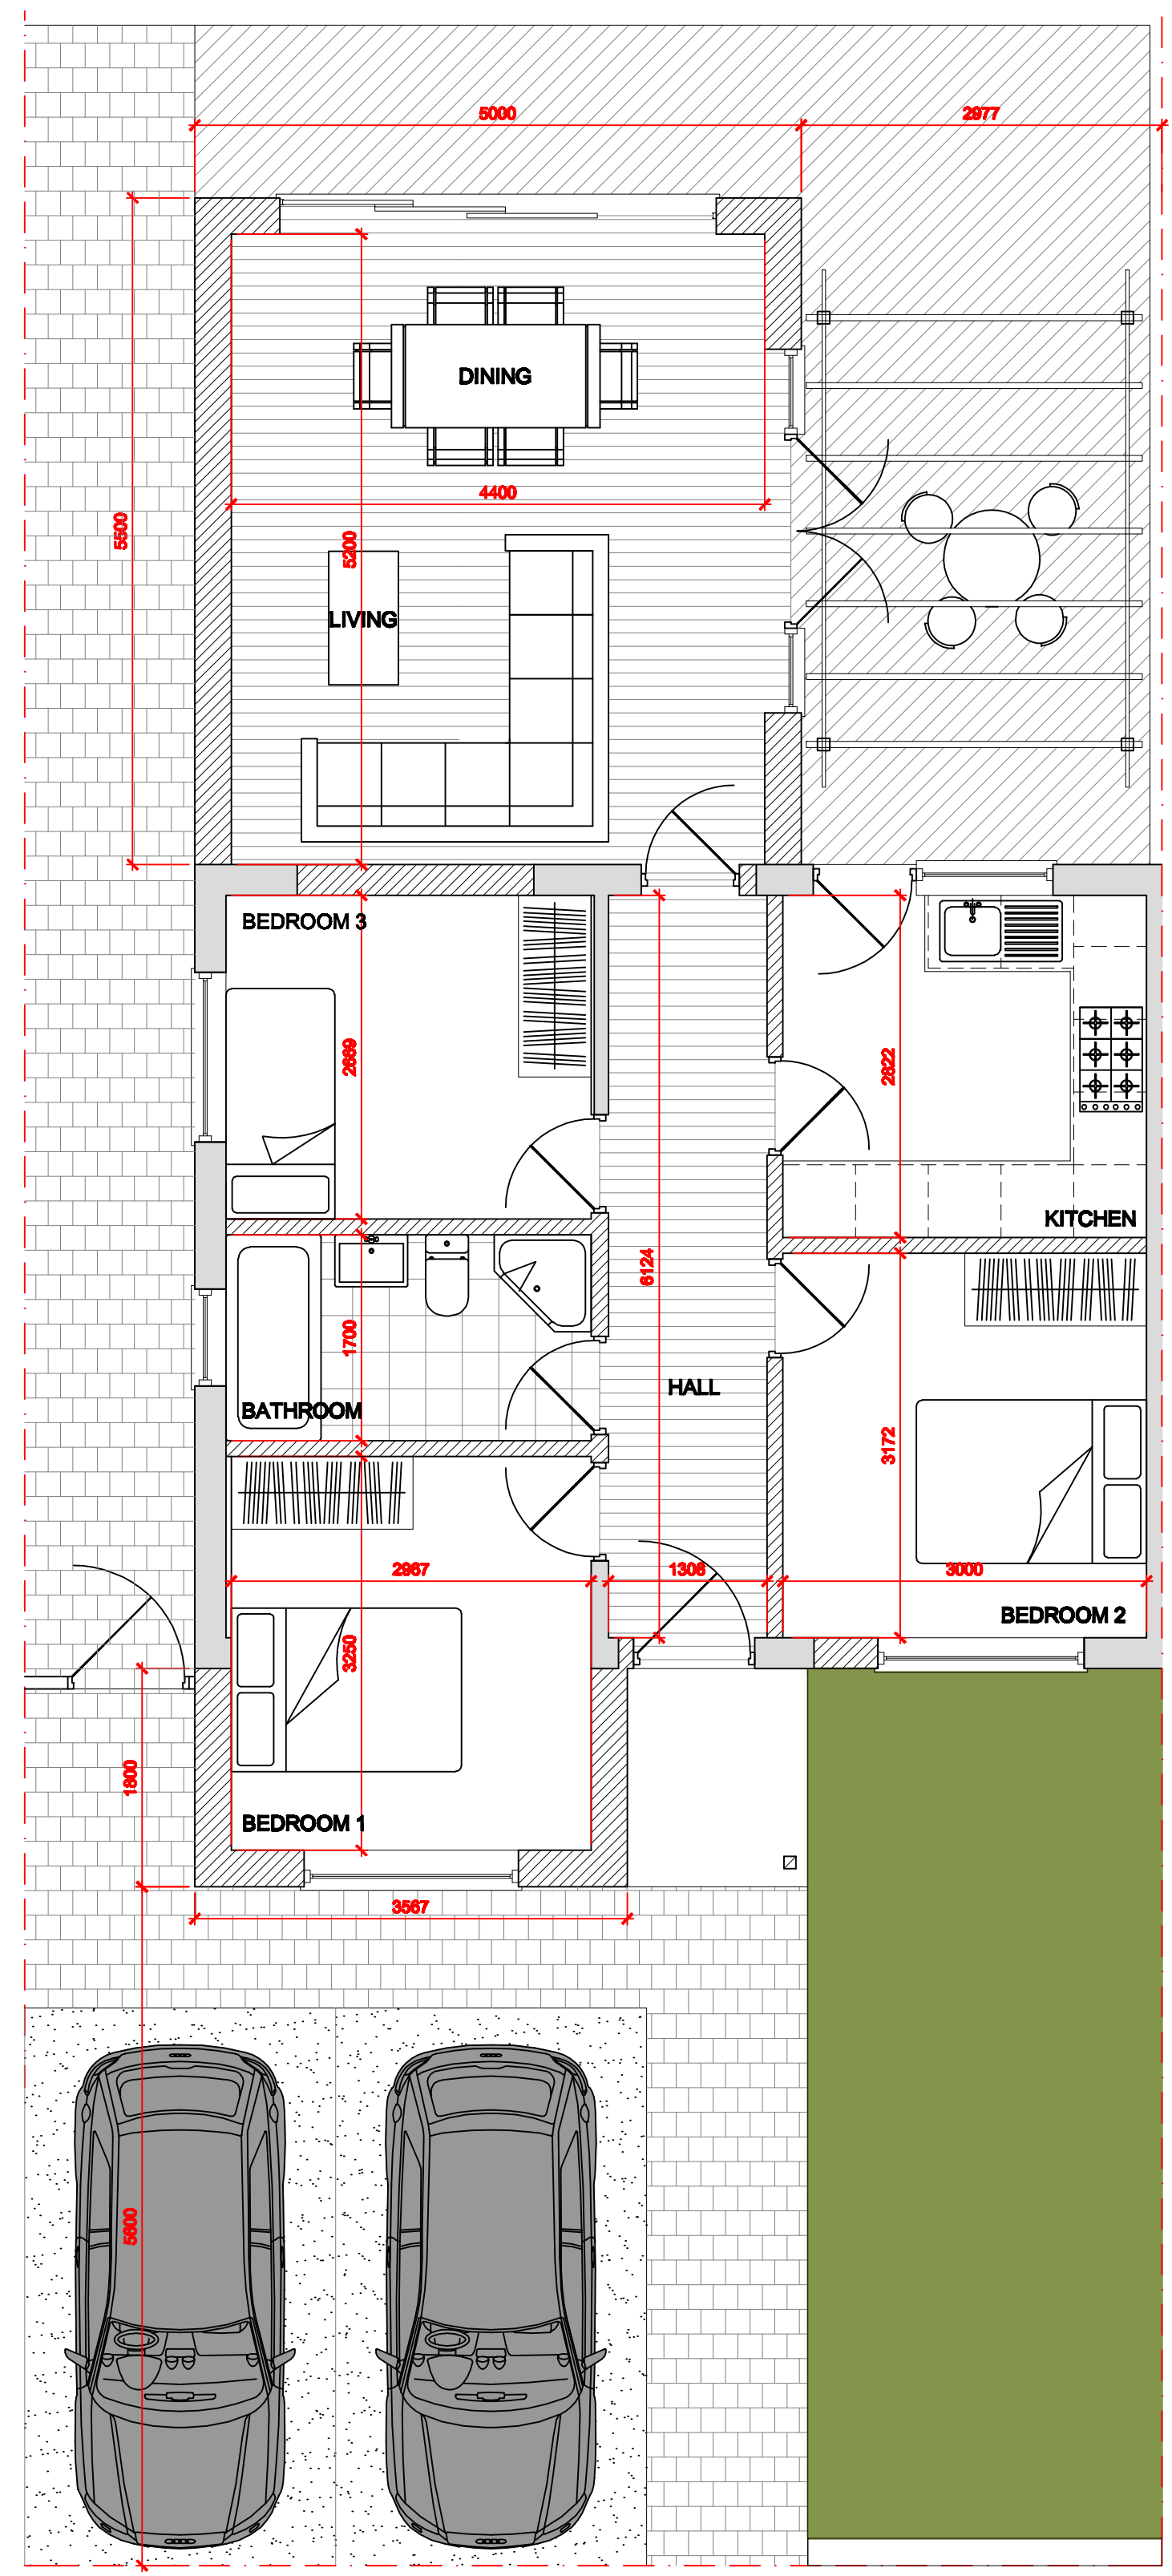

PROPOSED GROUND FLOOR PLAN (Option C1)

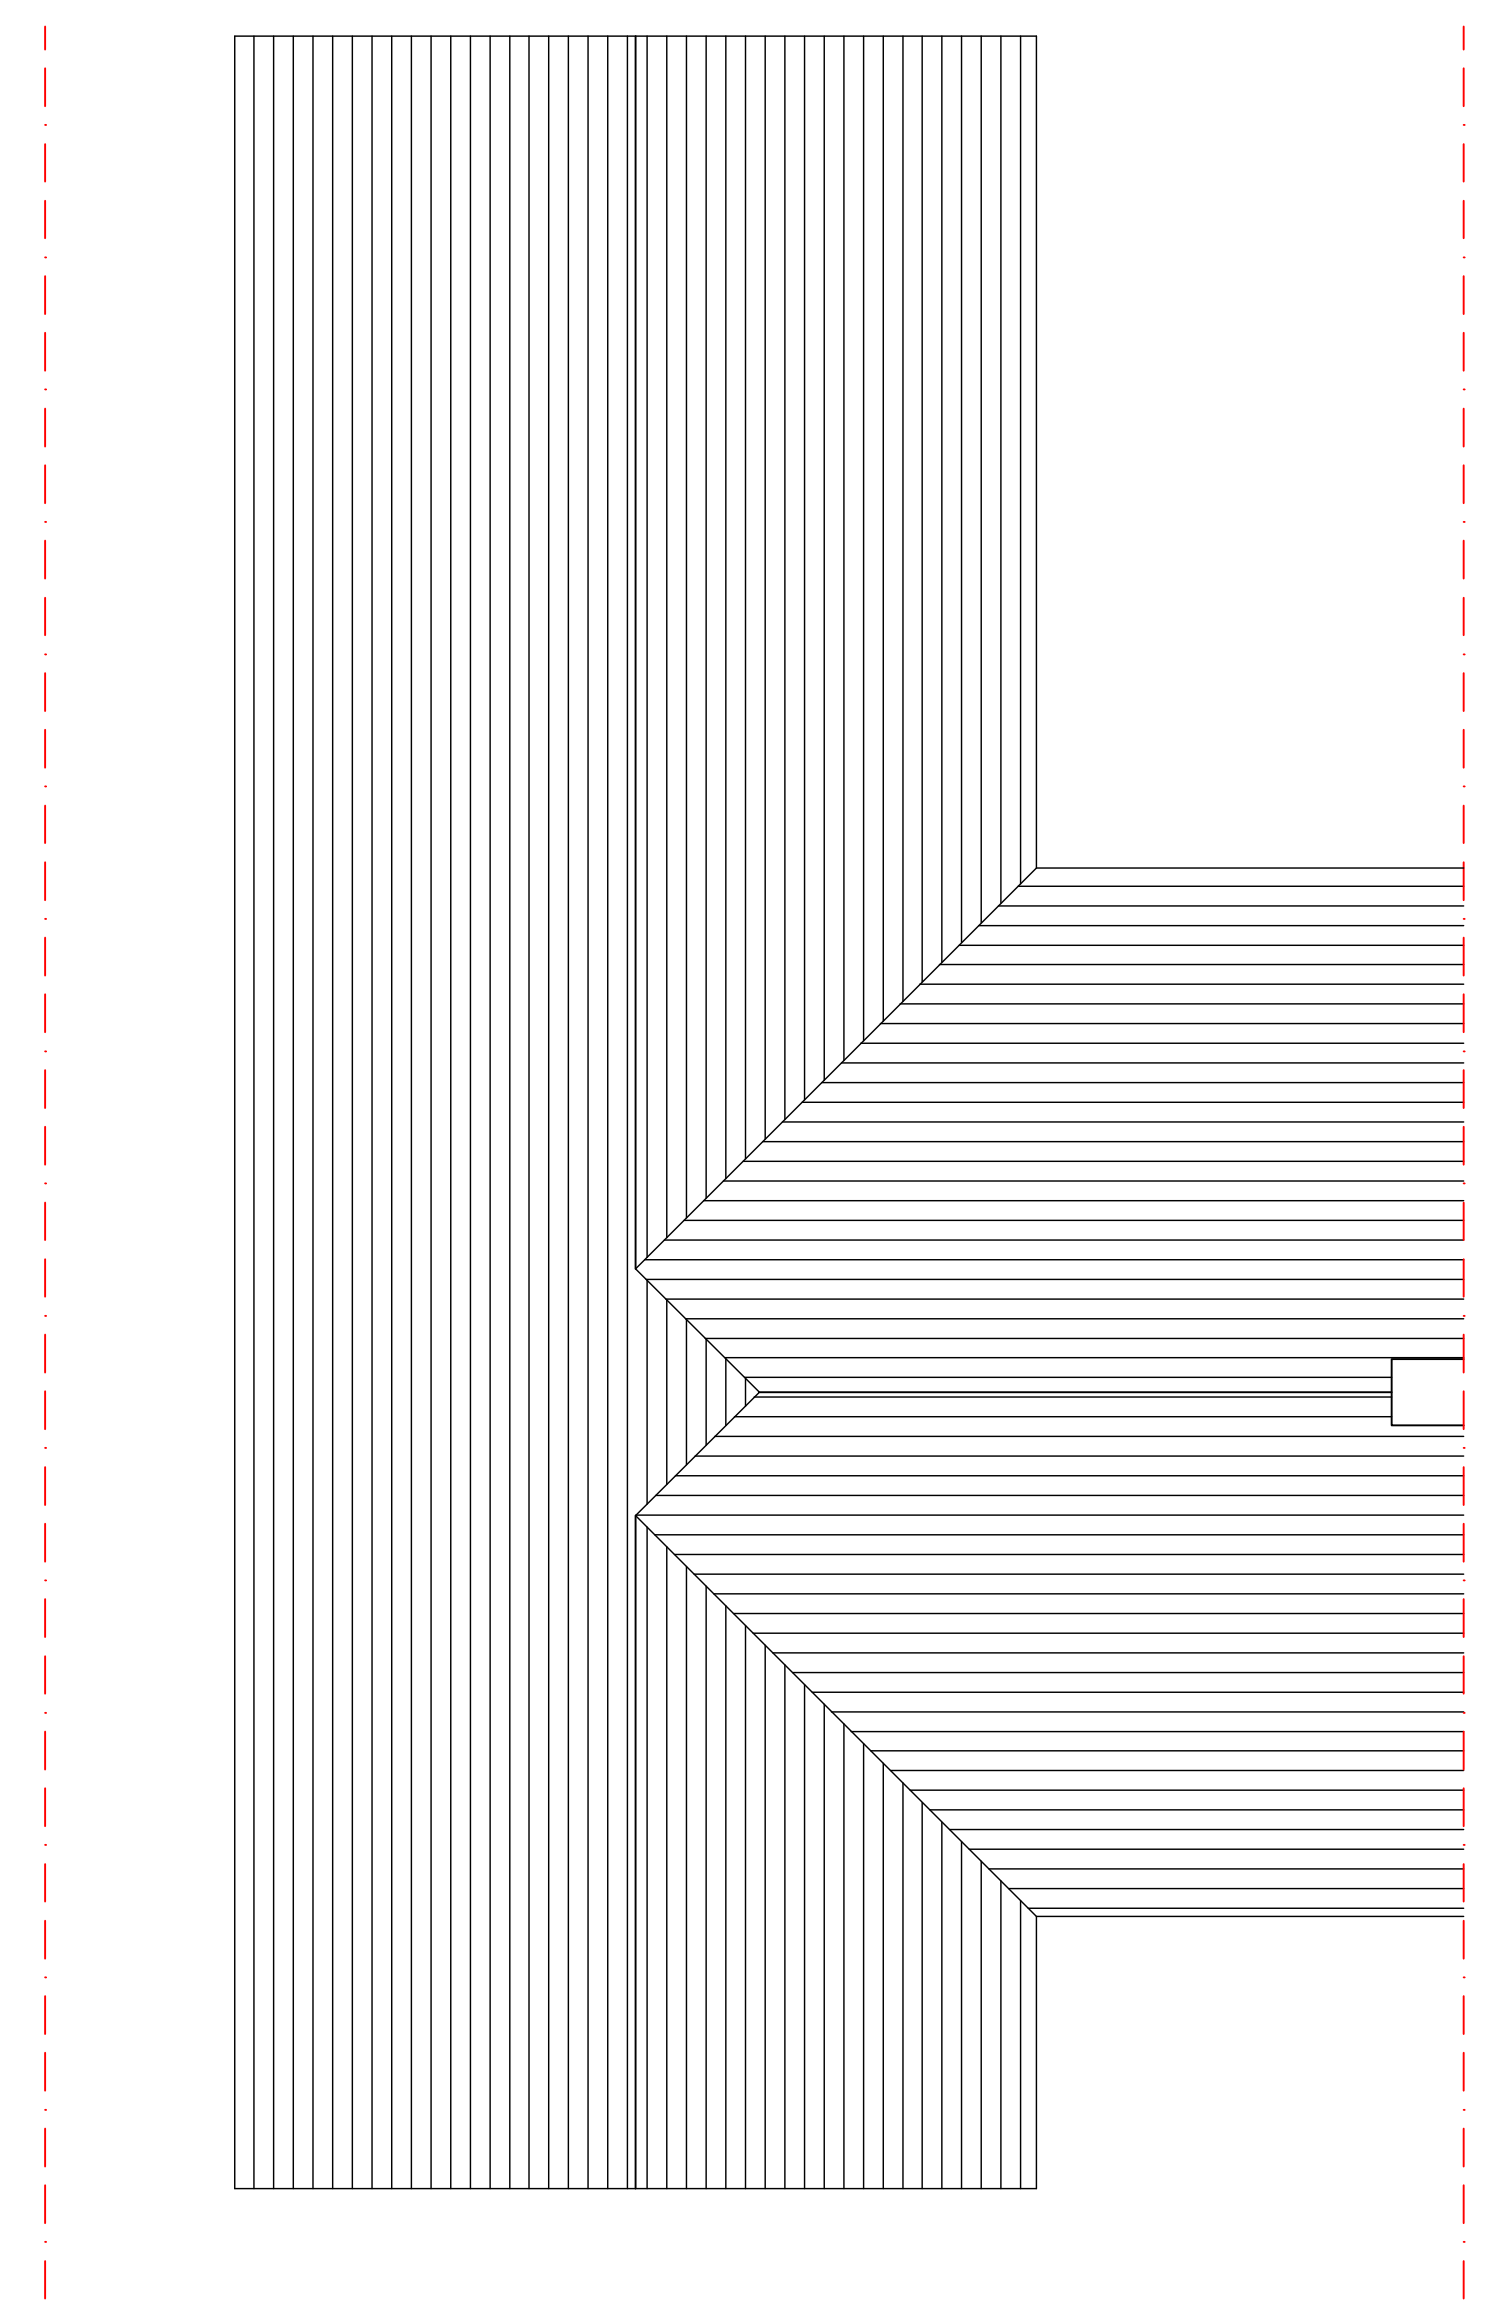

PROPOSED ROOFPLAN (Option C1)

This drawing is copyright and shall not be reproduced nor used for any other purpose without written permission of the author.

Do not copy from this drawing, use figured dimensions only.

The drawing must be read in conjunction with all other related drawings and documentation.

It is the contractor's responsibility to ensure compliance with the Building Regulations.

It is the contractor's responsibility to check all dimensions on site, any discrepancy to be reported immediately.

Details and sizes shown are indicative only and are subject to confirmation by the relevant Specialist Sub-contractor.

This drawing is not to be for Land Registry purposes.

Revision	Date
A	16.04.13

Amendments following client mtg



The Warren
21 Grange Road
Runwell
Wickford
Essex
SS11 7LZ

t 01268 761611
f 01268 482750

e: mail@architecturaldesignandplan.com
w: www.architecturaldesignandplan.com

Client		
MR R. O'CONNOR		
Project		
1 RONALD DRIVE RAYLEIGH ESSEX		
Description		
PROPOSED FRONT & REAR EXTENSION WITH INTERNAL ALTERATIONS		
Option C		
Status		
DESIGN		
Scale	Drawn	Date
A1@1:100/50	PDE	MAR 2013
Job number	Drawing no.	Revision
ADP165EPc1	01	A