



PROPOSED PROPERTY 20A ELEVATIONS



PROPOSED SIDE ELEVATION

- New timber roof structure with plain tile covering
- New aluminium/zinc fascia and soffits together with gutters and downpipes
- New powder coated aluminium windows
- New timber cladding gables with rendered inserts
- New solid timber front door with aluminium glazed side panels
- New Bovingdon brickwork Berry light/dark muli




PROPOSED FRONT ELEVATION

- New Velux roof lights to manufacturers specification
- New timber roof structure with plain tile covering
- New aluminium/zinc fascia and soffits together with gutters and downpipes
- New powder coated aluminium windows & Juliet balcony doors
- New timber cladding gables with rendered inserts
- New powder coated aluminium windows & bi-folding doors
- New Bovingdon brickwork Berry light/dark muli



PROPOSED REAR ELEVATION

- New pitch roof rear dormer structure to match main structure
- New timber roof structure with plain tile covering
- New aluminium/zinc fascia and soffits together with gutters and downpipes
- New powder coated aluminium windows
- New timber cladding gables with rendered inserts
- New lean-to roof with Velux windows
- New powder coated aluminium bi-folding doors
- New Bovingdon brickwork Berry light/dark muli

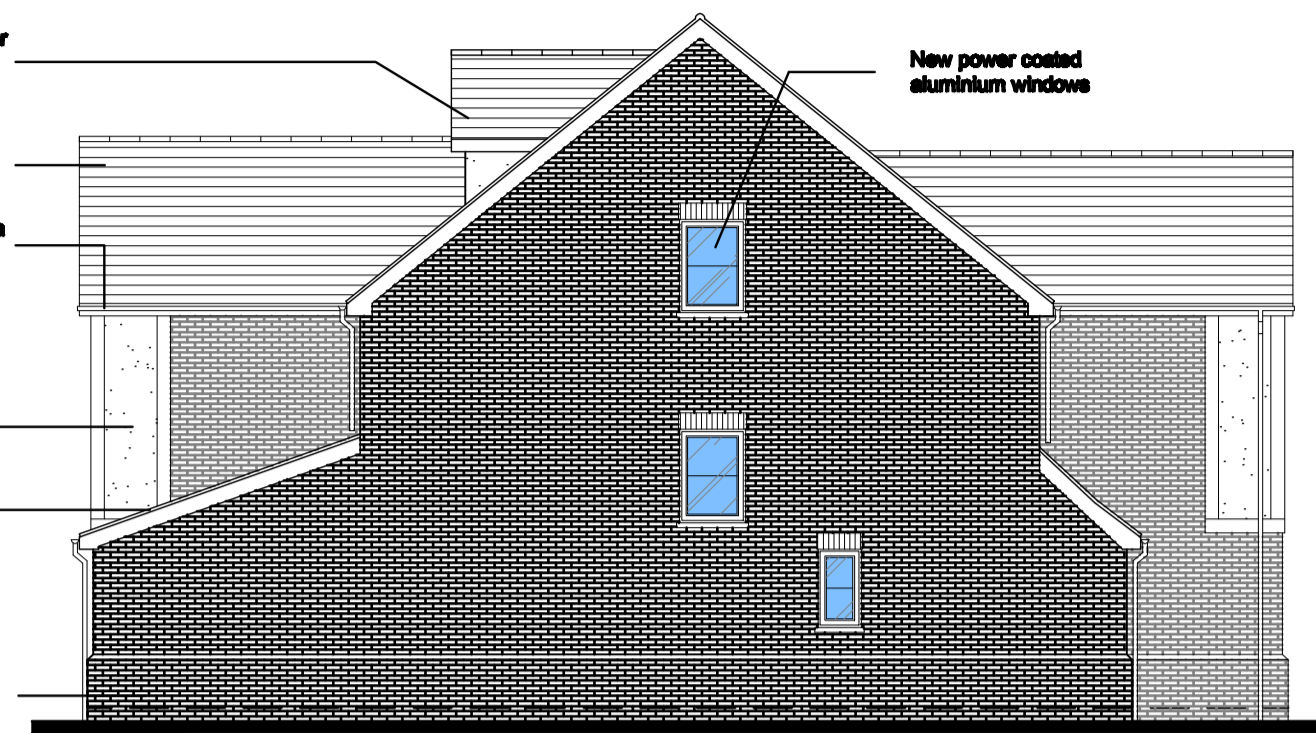

PROPOSED SIDE ELEVATION

This drawing is copyright and shall not be reproduced nor used for any other purpose without written permission of the author.

Do not copy from this drawing, use figured dimensions only.

The drawing must be read in conjunction with all other related drawings and documentation.


It is the contractor's responsibility to ensure compliance with the Building Regulations.

It is the contractor's responsibility to check all dimensions on site, any discrepancy to be reported immediately.


Details and sizes shown are indicative only and are subject to confirmation by the relevant Specialist Sub-contractor.

This drawing is not to be for Land Registry purpose.


Revision: _____ Date: _____

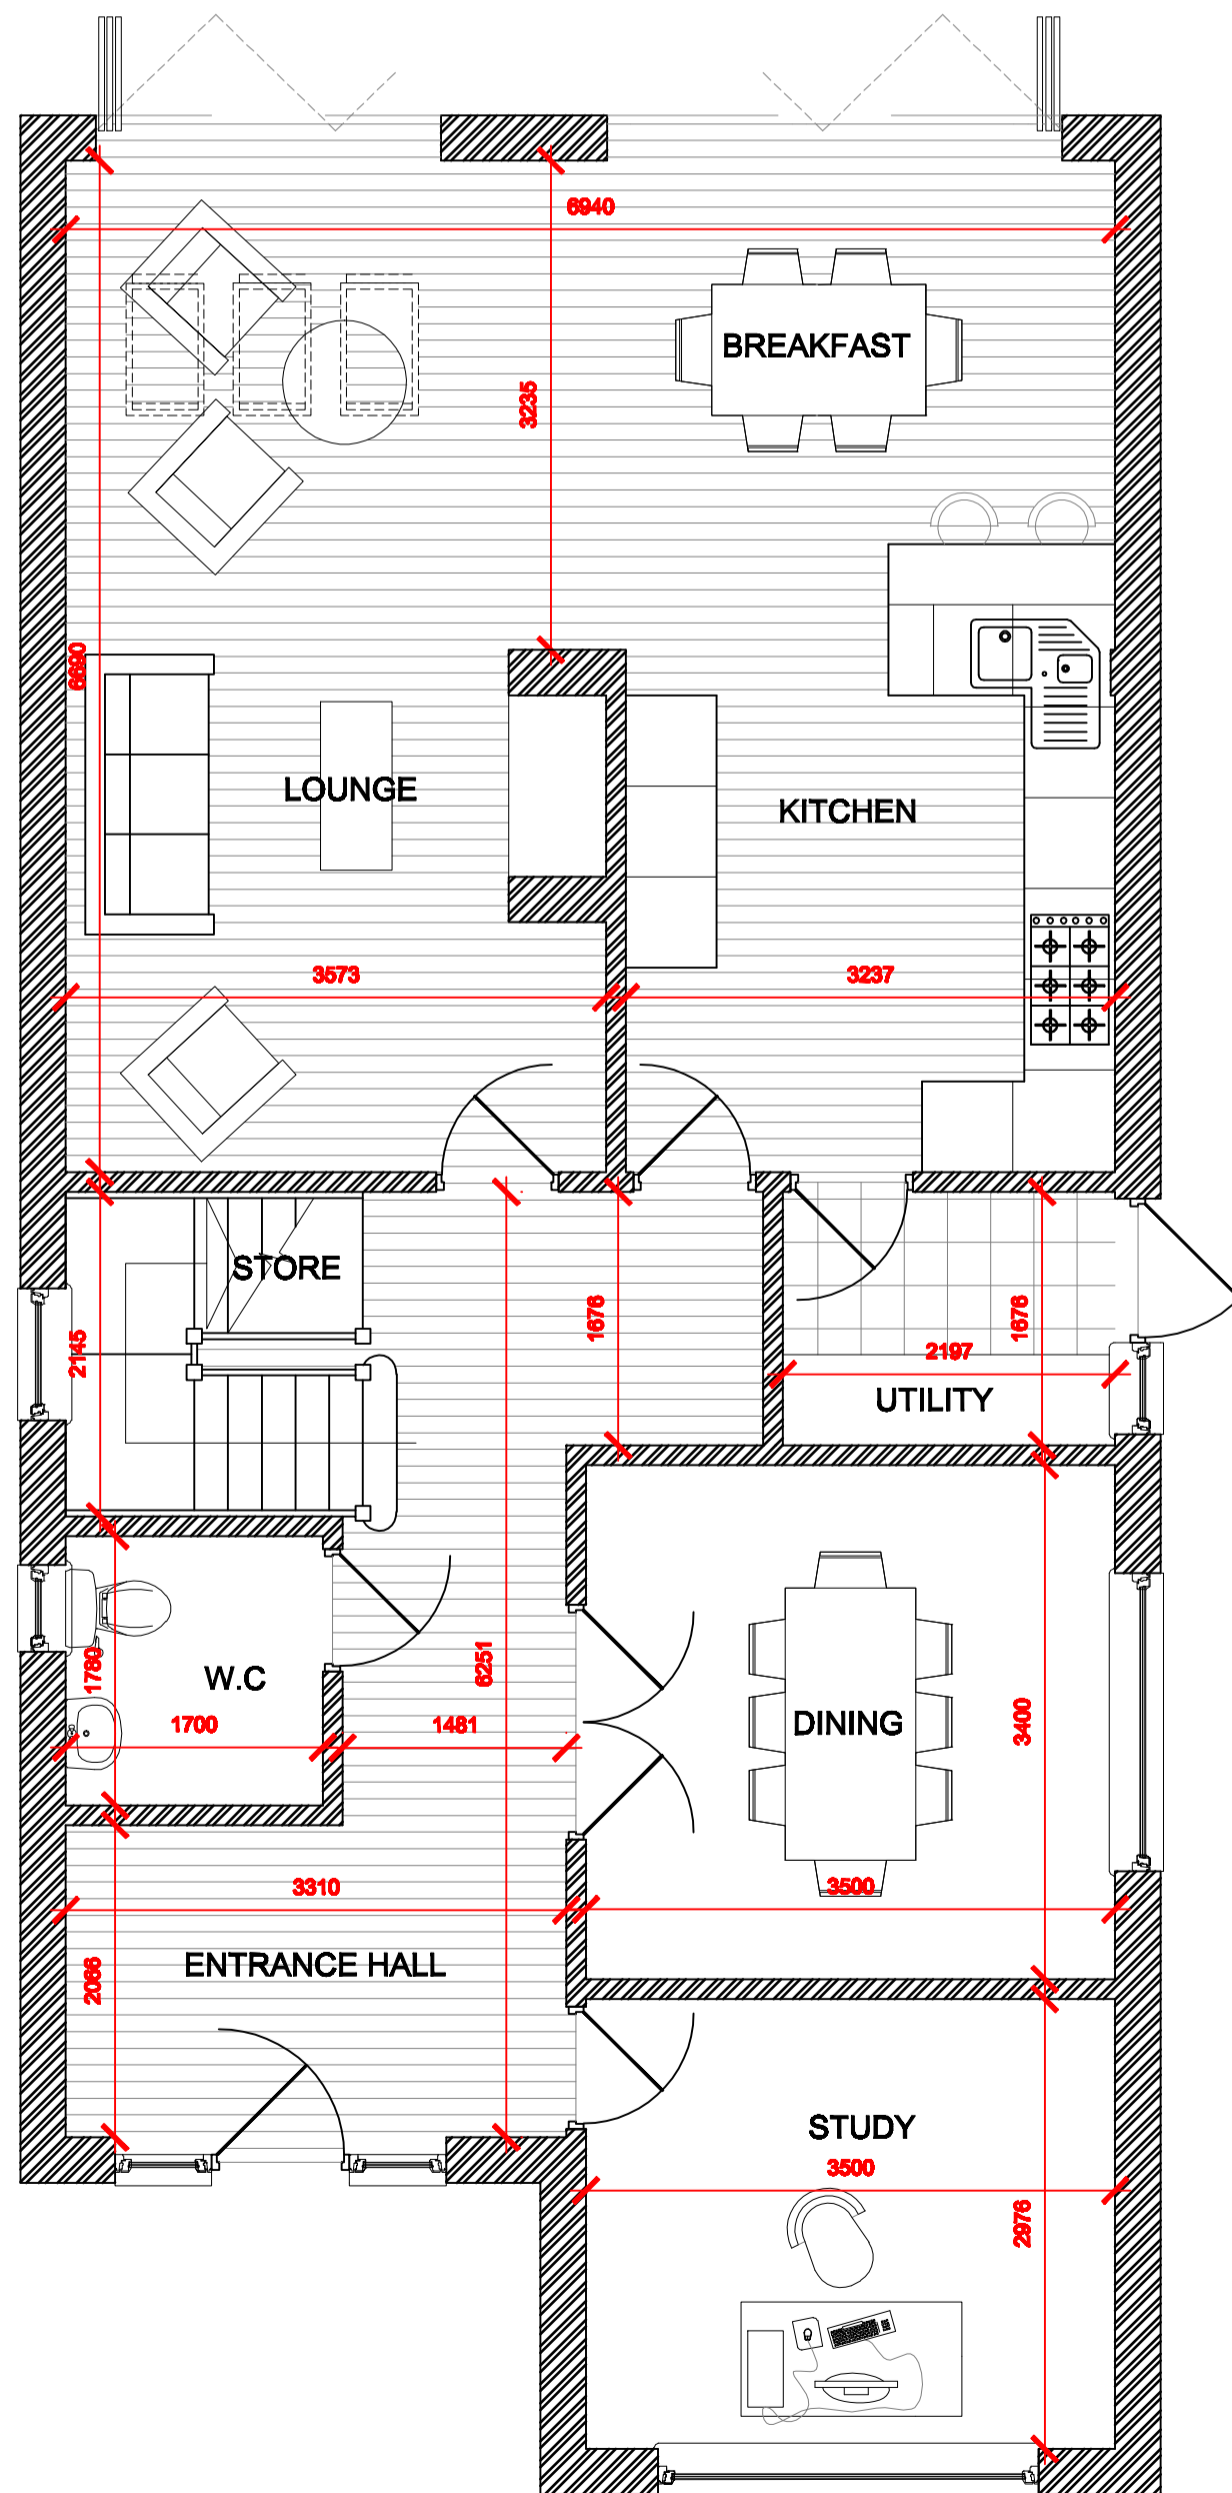


PROPOSED GROUND FLOOR PLAN

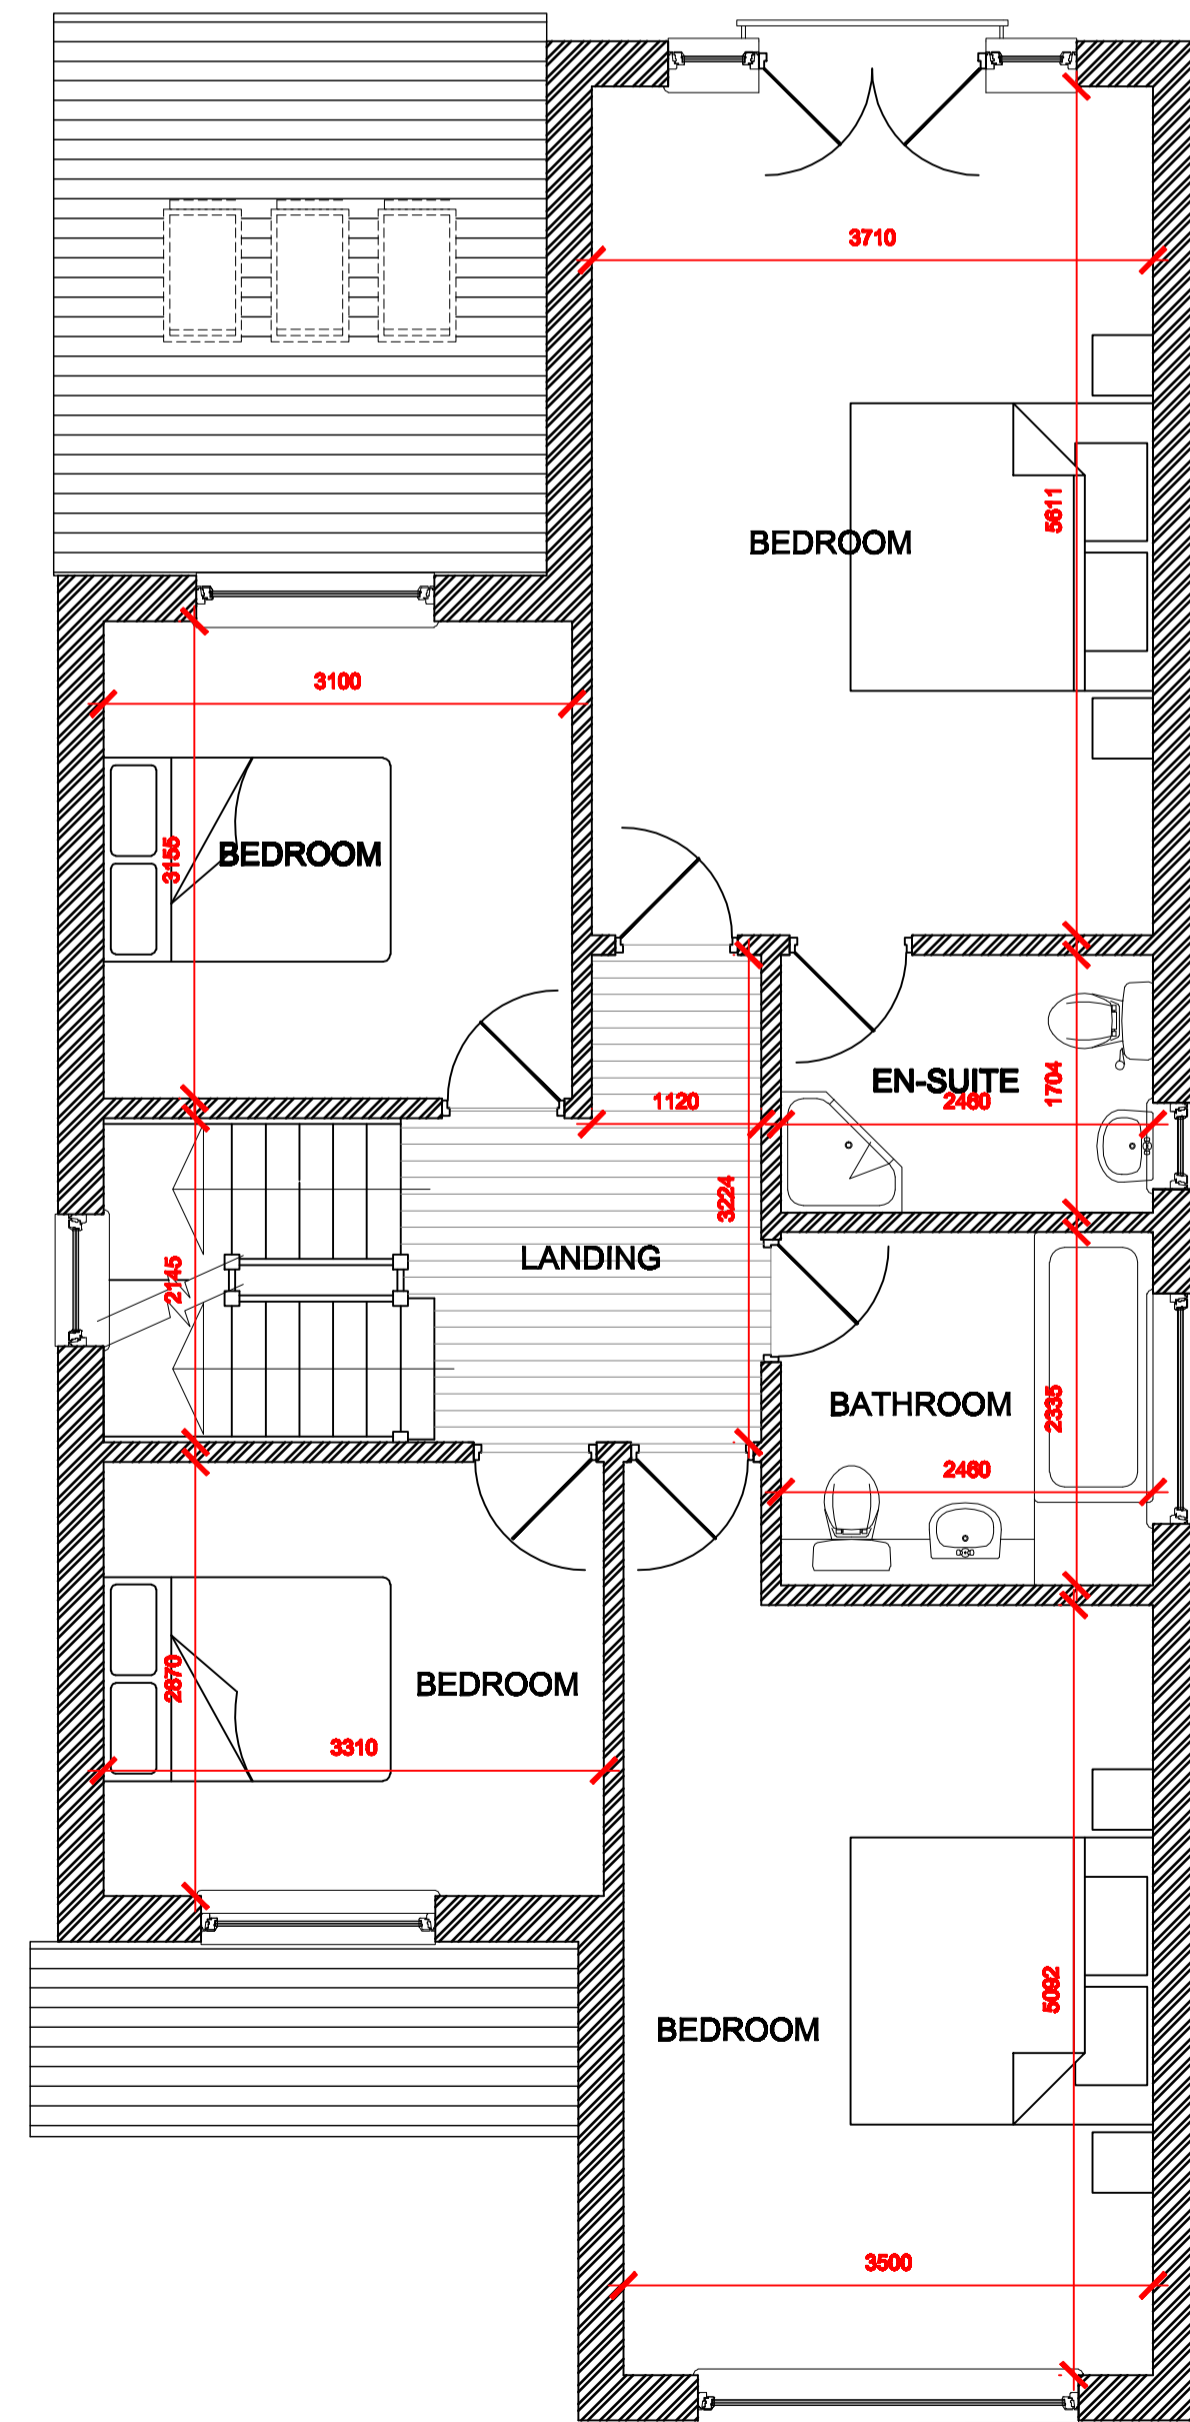


PROPOSED FIRST FLOOR PLAN

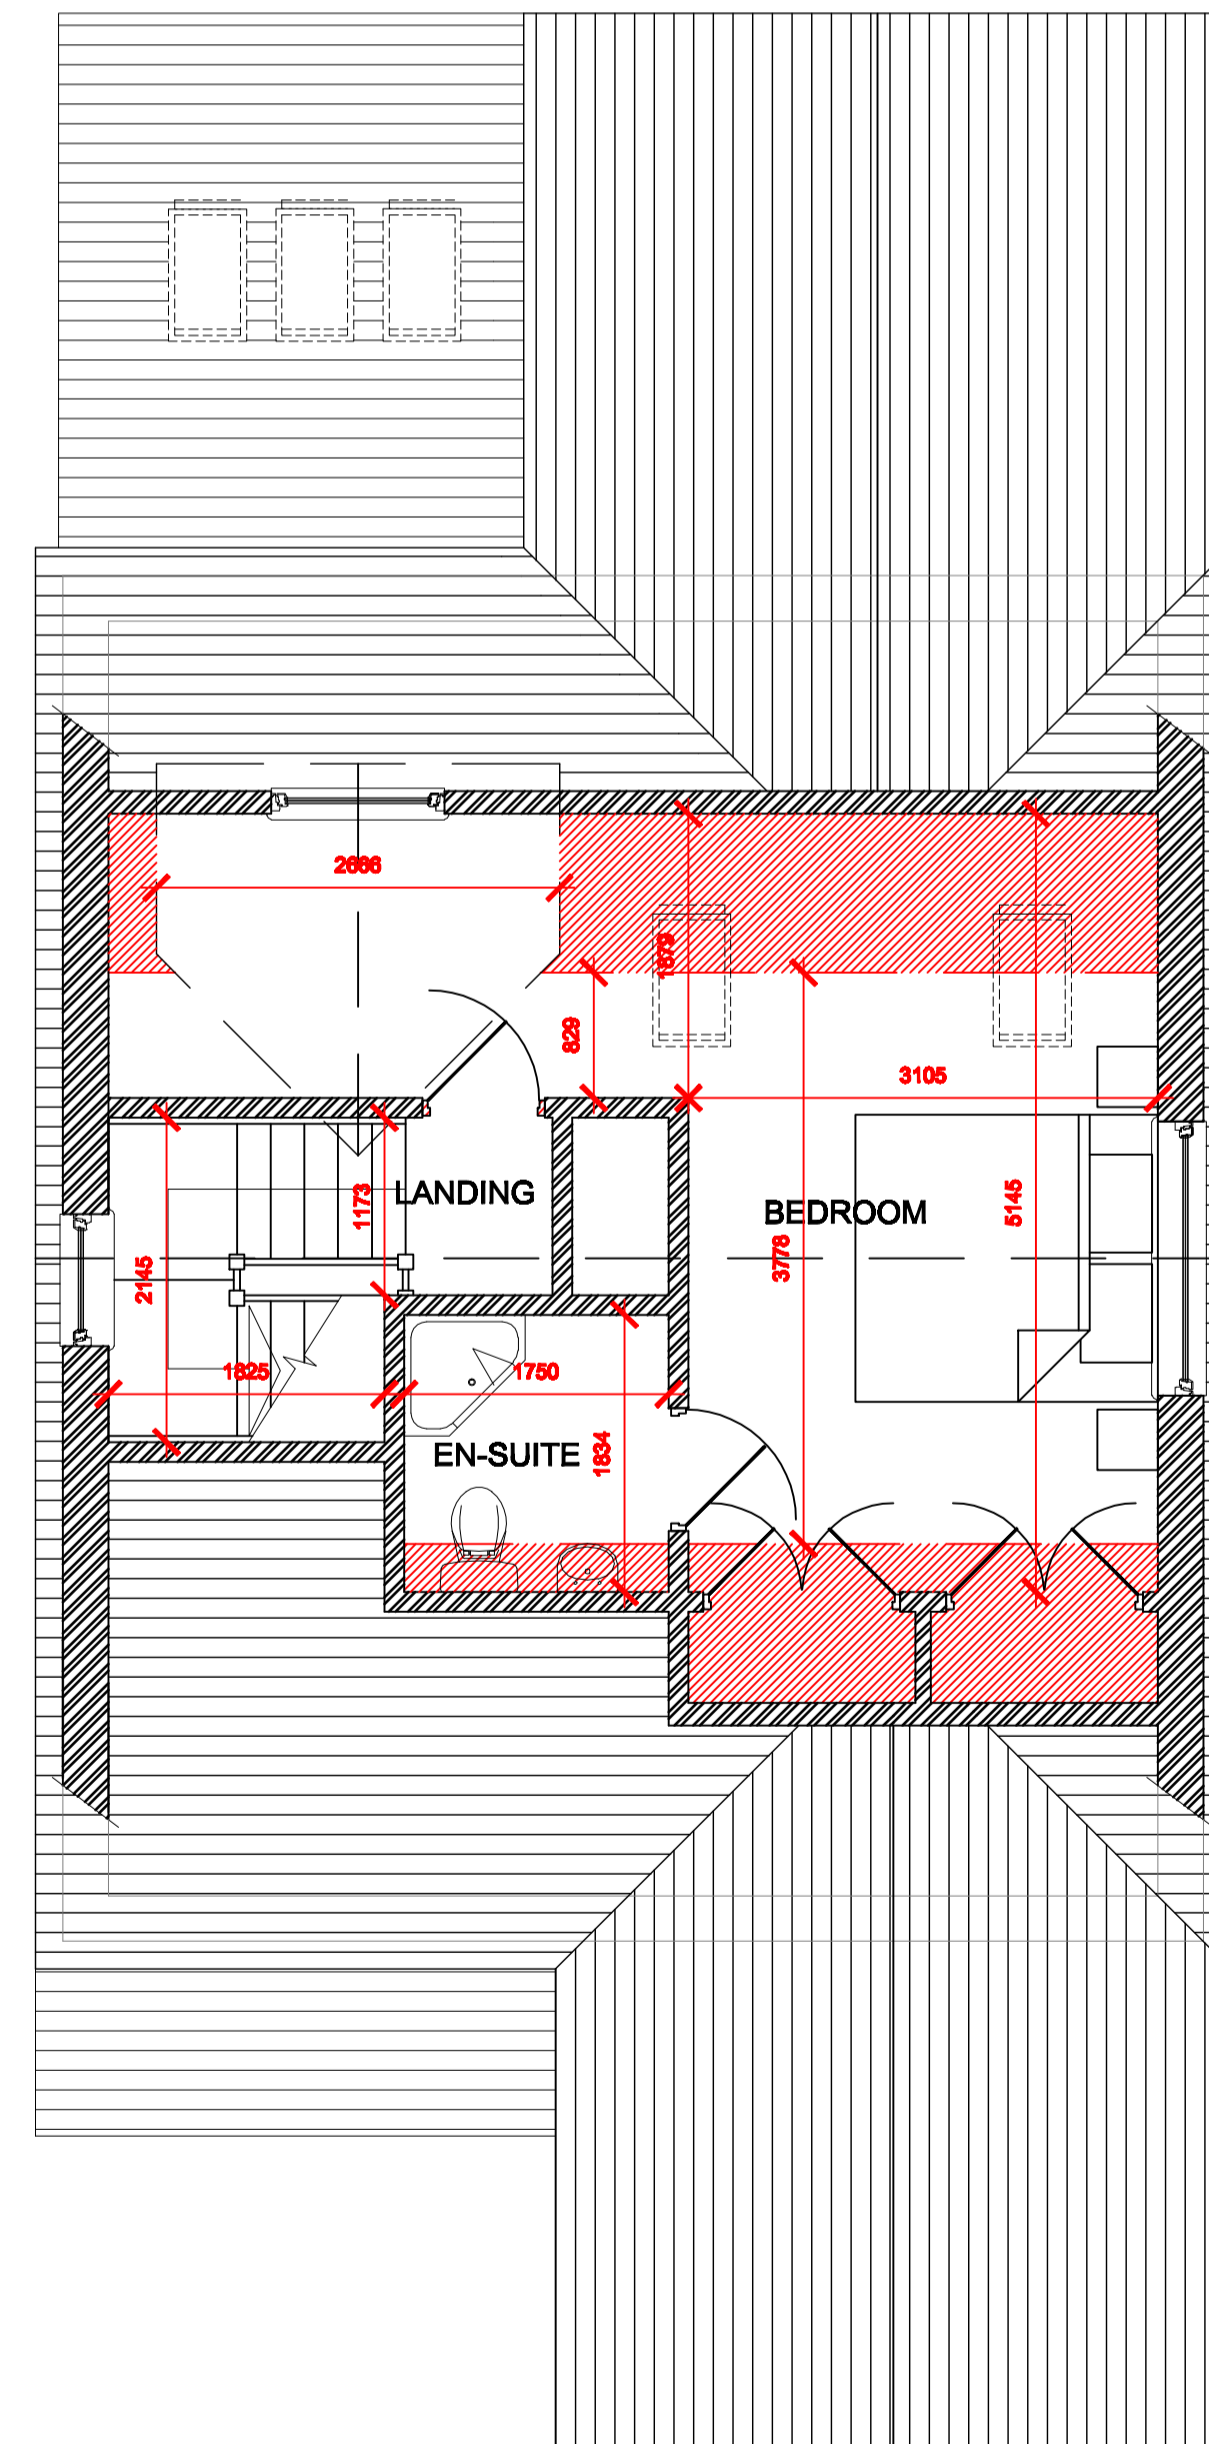

PROPOSED LOFT SPACE PLAN

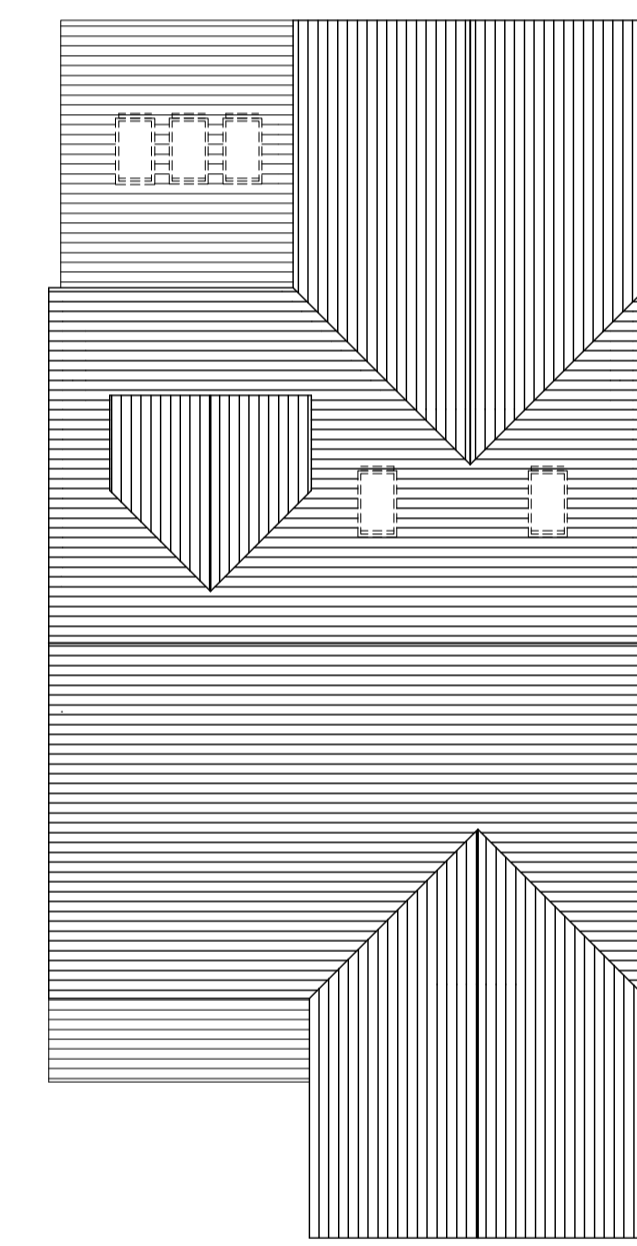

PROPOSED ROOF PLAN

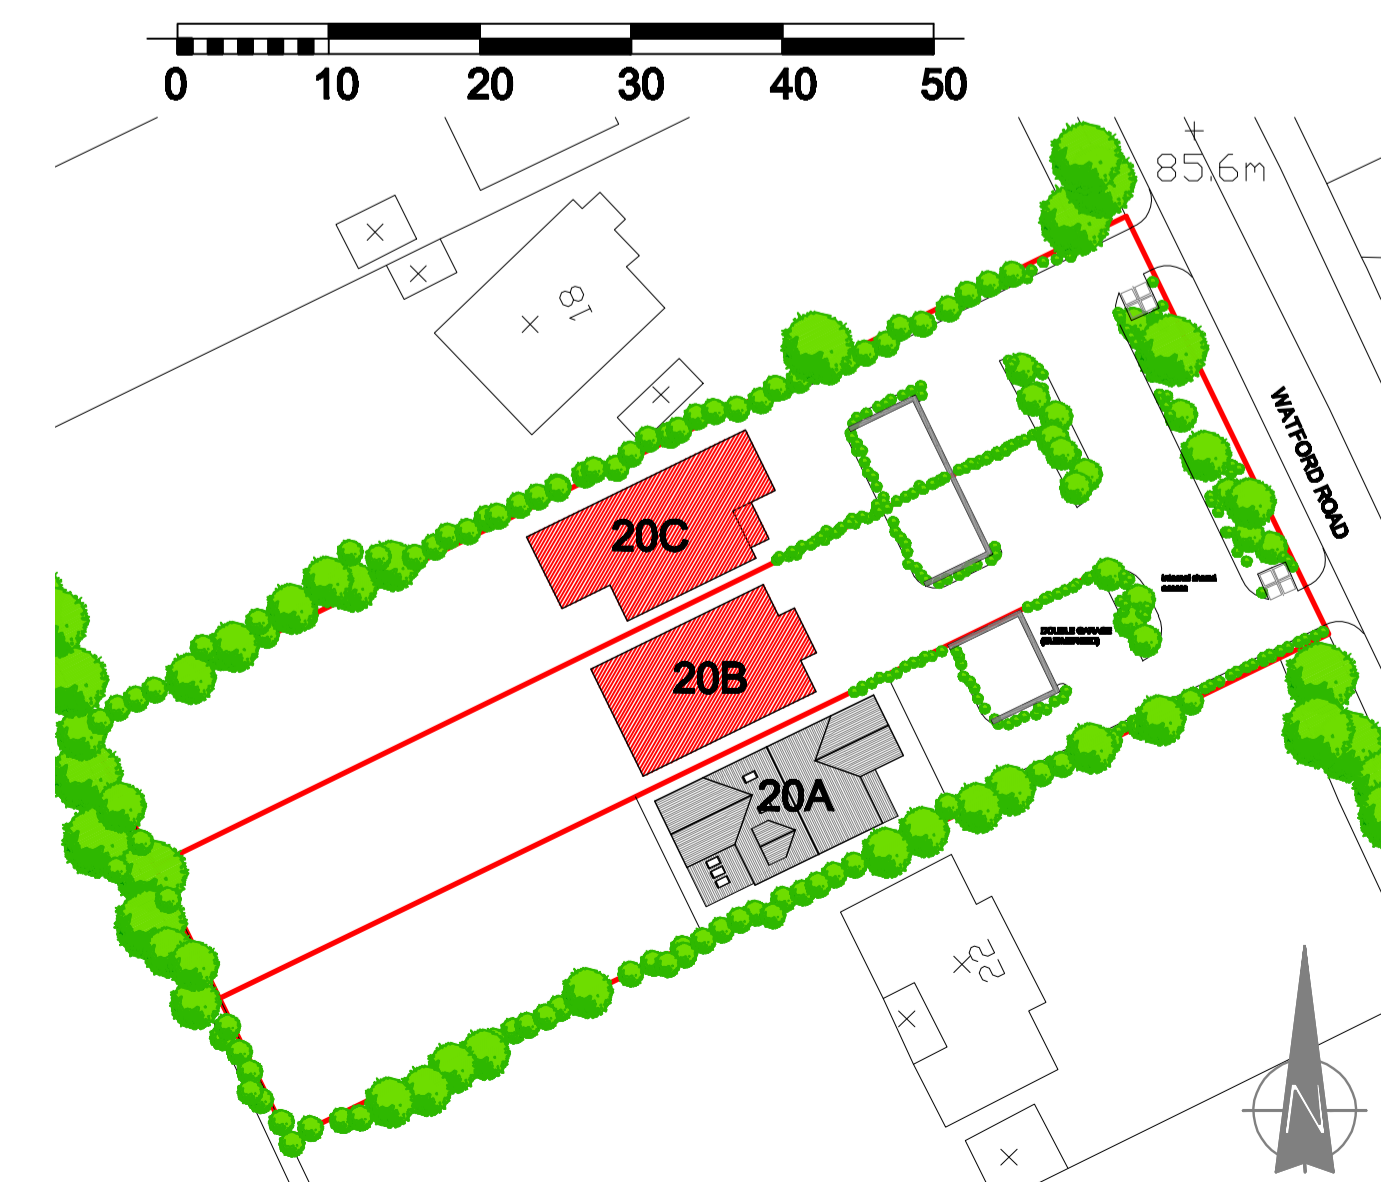

PROPOSED BLOCK PLAN 1:500



The Warren
21 Grange Road
Rimwell
Wickford
 Essex
SS11 7LZ
t 01268 761611
f 01268 462750

e: d_esathope@hotmail.com
w: www.architecturalsideandplan.com

Client
MR C. DUNCAN
Project
20 WATFORD ROAD
KINGS LANGLEY
WATFORD
WD4 8EA

Description
PROPOSED PLANS & ELEVATIONS
PROPERTY 20A
RESUBMISSION (WITH GARAGES)

Scale	Drawn	Date
A1@1:50/1:100	PDE	MAR 11
Job number	Drawing no.	Revision
ADP088PR	02	-