





PROPOSED PROPERTY 20C ELEVATIONS

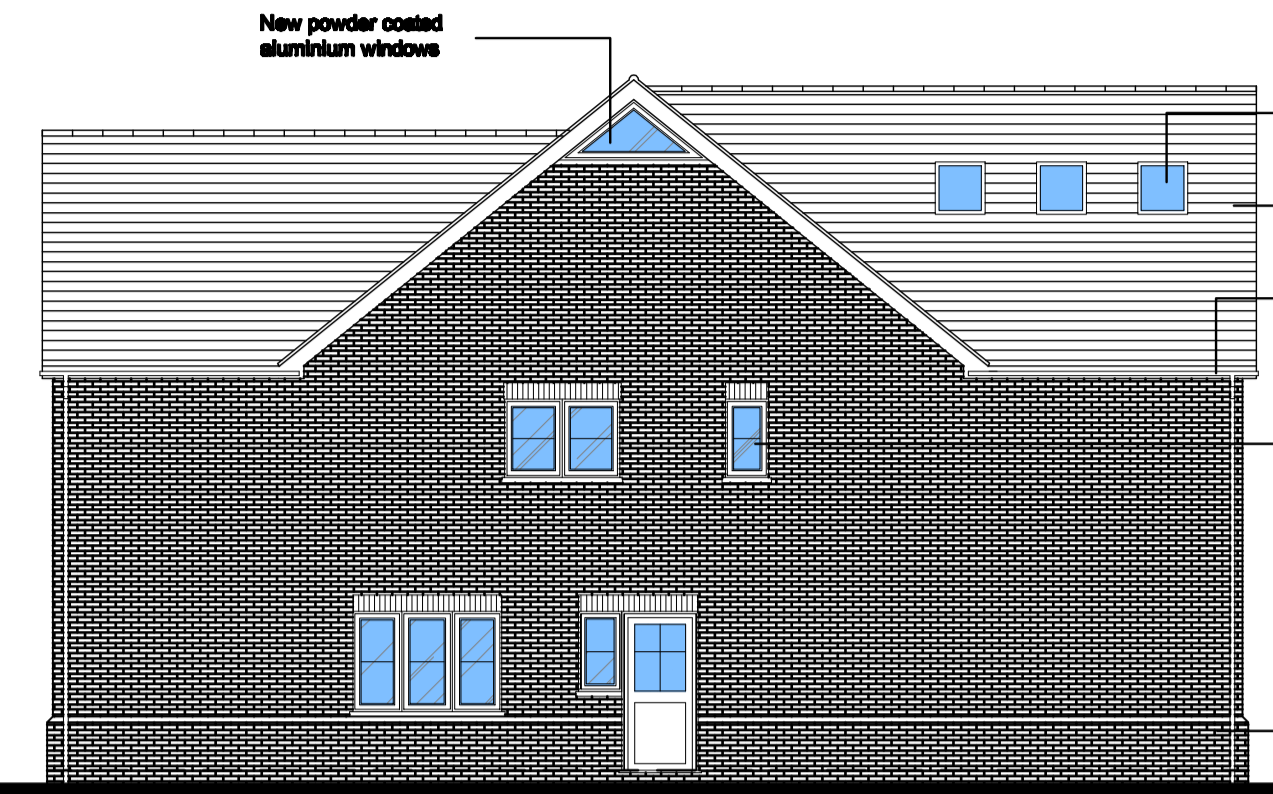

PROPOSED SIDE ELEVATION

- New powder coated aluminium windows
- New Velux roof lights to manufactures specification
- New timber roof structure with plain tile covering
- New aluminium/zinc fascia and soffits together with guttering and downpipes
- New powder coated aluminium windows with soldier brickwork
- New lean-to porch roof materials to match main roof structure
- New solid timber front door with aluminium side windows
- New Bovingdon brickwork Berry light/dark multi

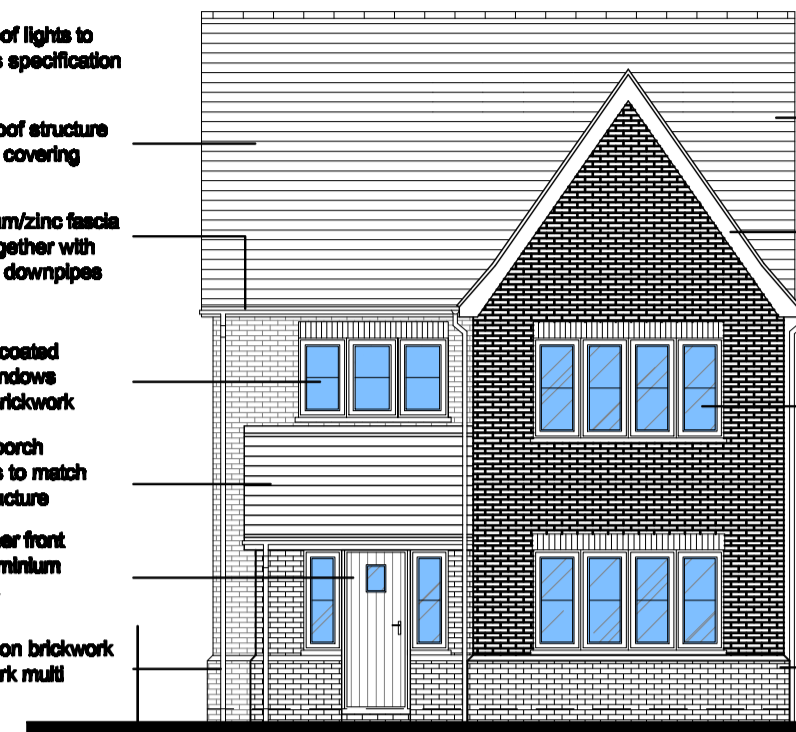


PROPOSED FRONT ELEVATION

- New Velux roof lights to manufactures specification
- New timber roof structure with plain tile covering
- New aluminium/zinc fascia and soffits together with guttering and downpipes
- New powder coated aluminium windows & Juliet balcony doors
- New powder coated aluminium windows
- New aluminium railings for Juliet balcony
- New powder coated aluminium bi-folding doors
- New Bovingdon brickwork Berry light/dark multi



PROPOSED REAR ELEVATION

- New Velux roof lights to manufactures specification
- New timber roof structure with plain tile covering
- New aluminium/zinc fascia and soffits together with guttering and downpipes
- New powder coated aluminium windows with soldier brickwork
- New powder coated aluminium roof lantern
- New Bovingdon brickwork Berry light/dark multi

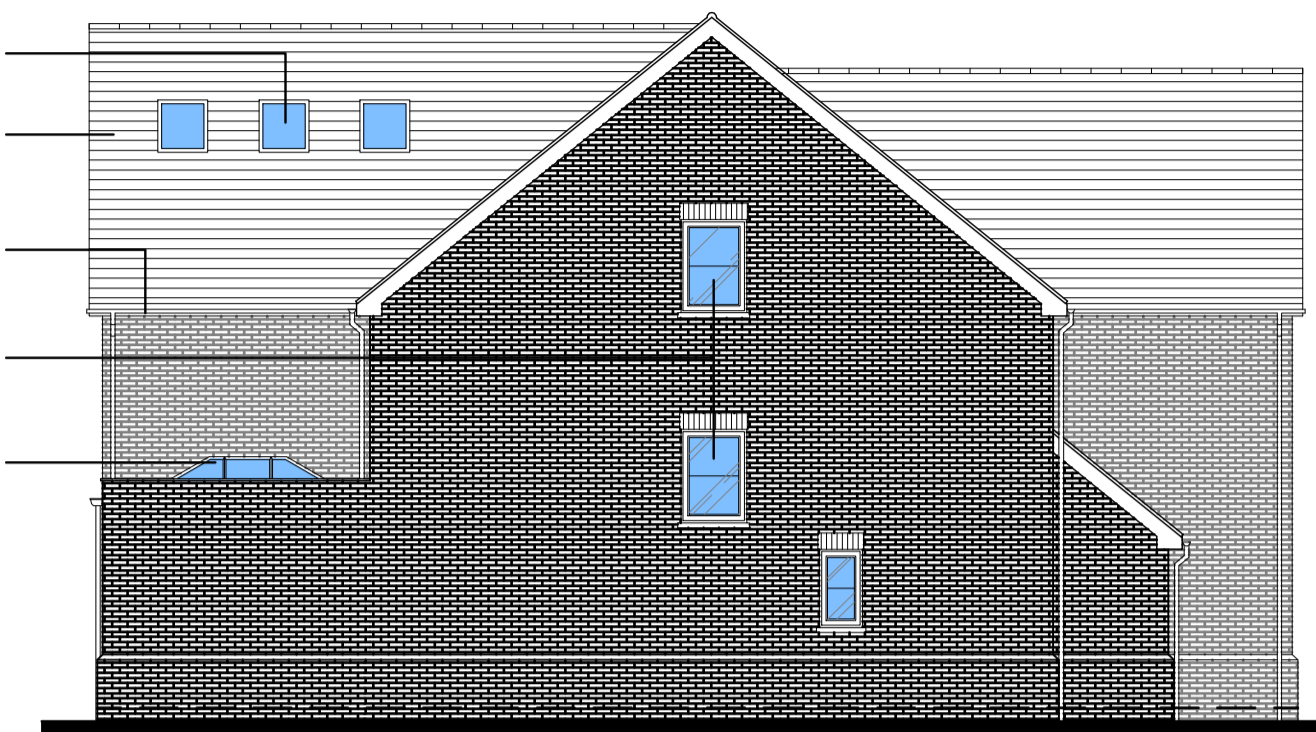

PROPOSED SIDE ELEVATION

This drawing is copyright and shall not be reproduced nor used for any other purpose without written permission of the author.

Do not copy from this drawing, use figured dimensions only.

The drawing must be read in conjunction with all other related drawings and documentation.


It is the contractor's responsibility to ensure compliance with the Building Regulations.

It is the contractor's responsibility to check all dimensions on site, any discrepancy to be reported immediately.


Details and sizes shown are indicative only and are subject to confirmation by the relevant Specialist Sub-contractor.

This drawing is not to be for Land Registry purpose.


Revision	Amendments to floor plan layout	Date
A		13.04.11

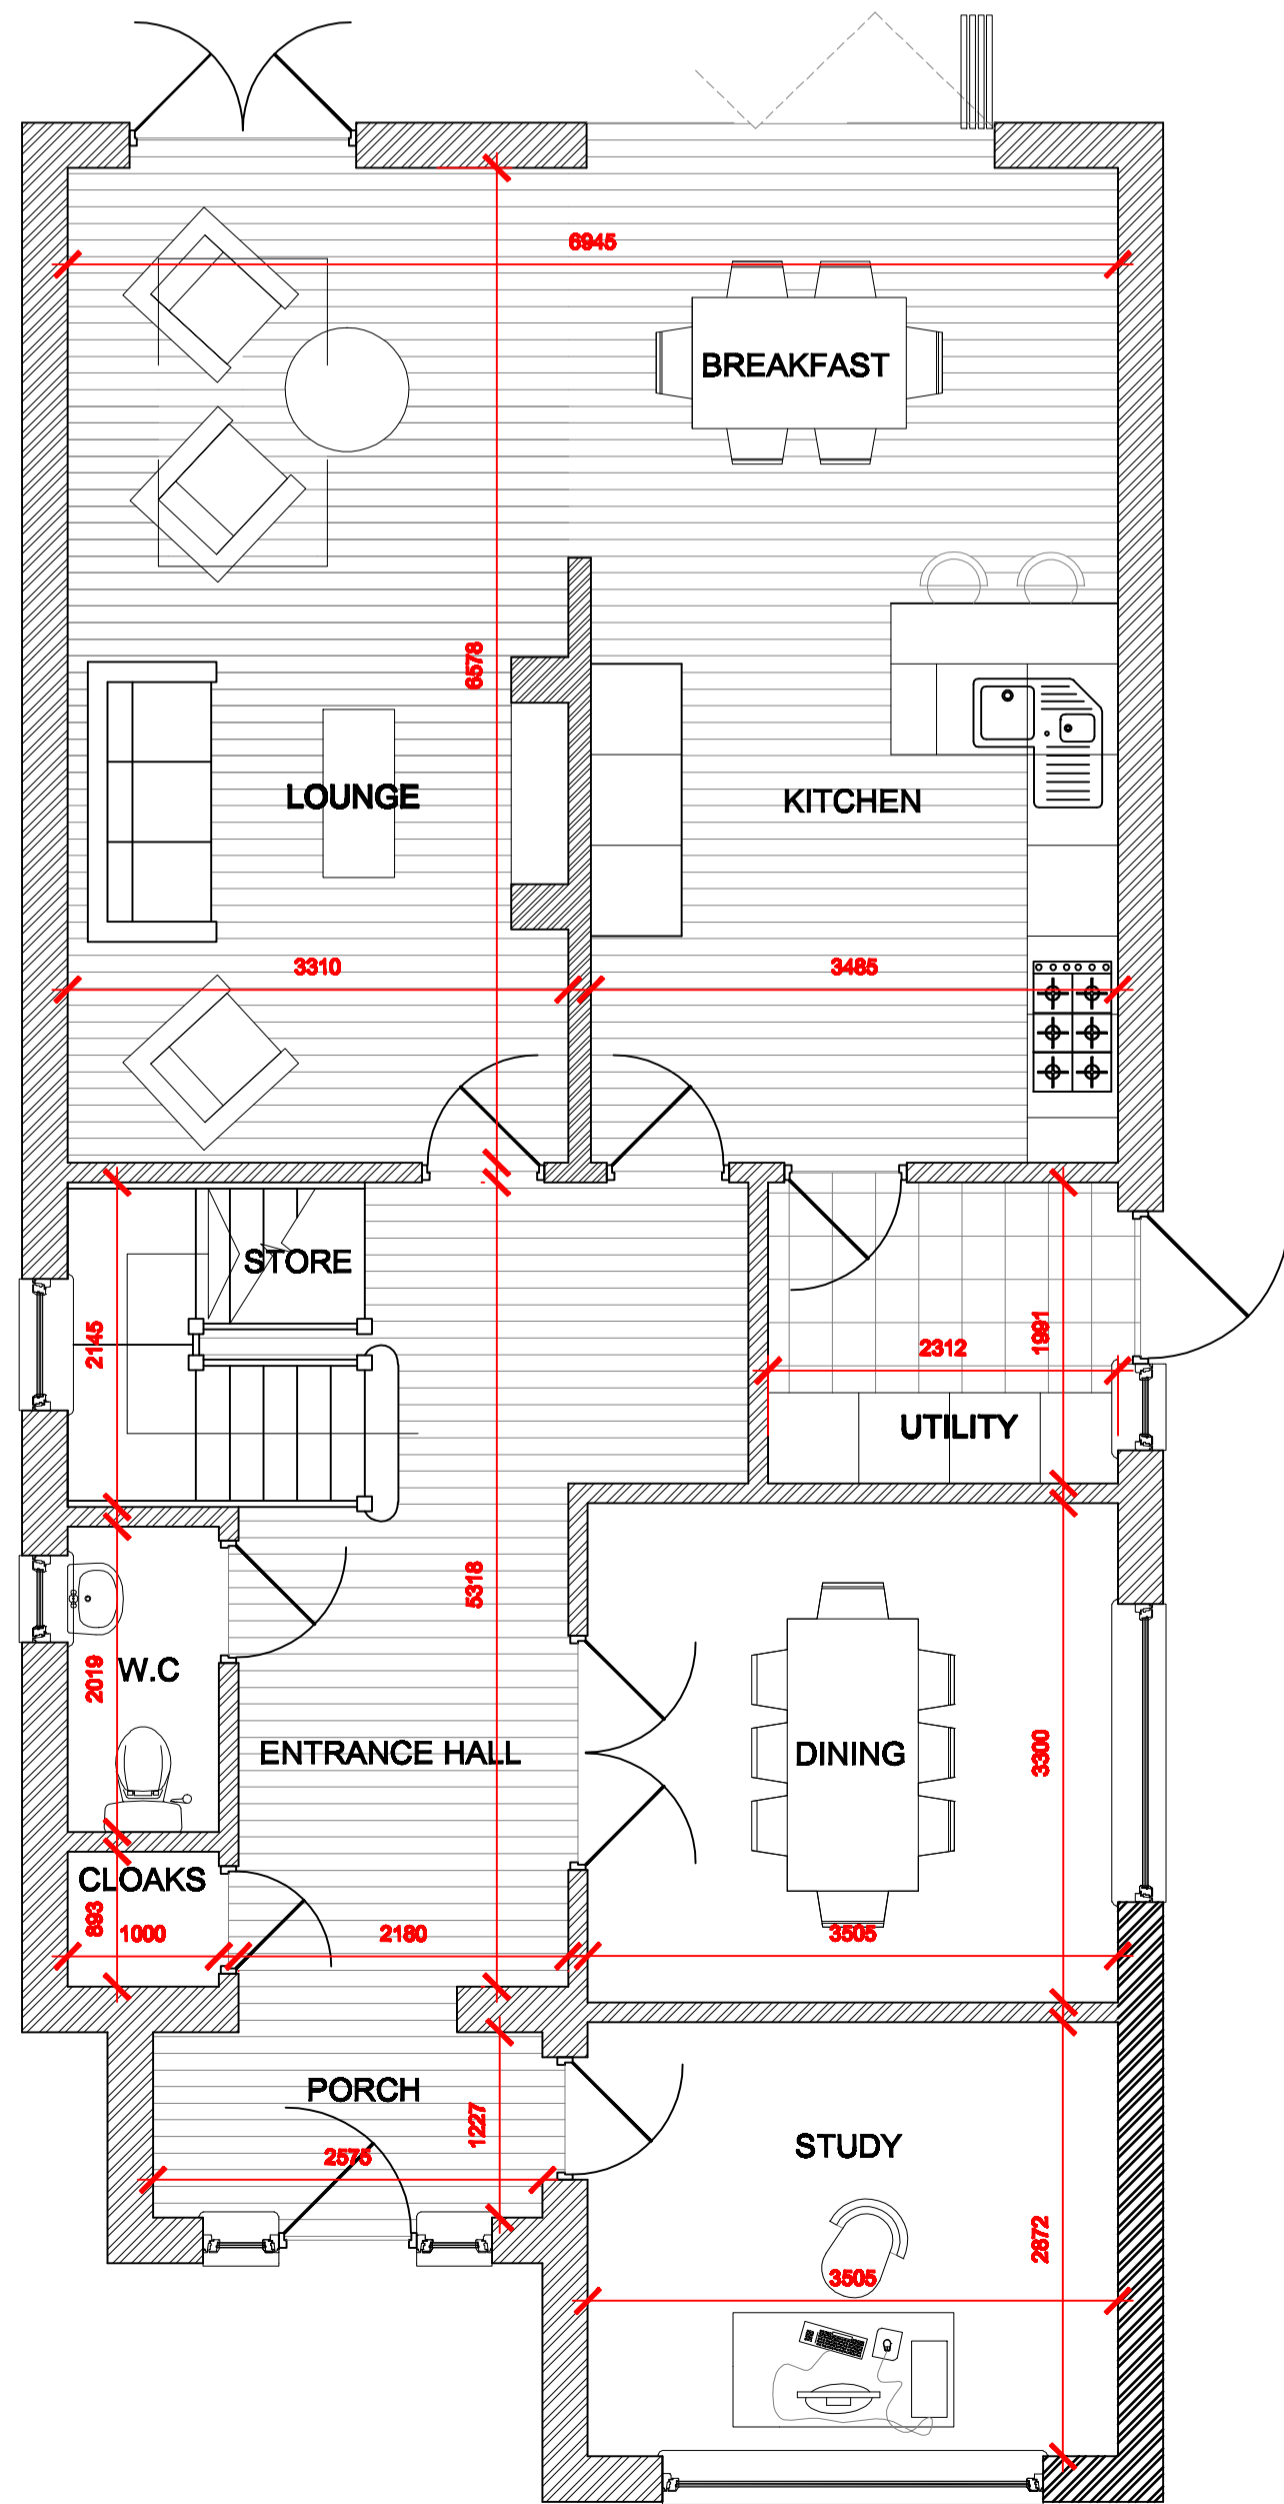


PROPOSED GROUND FLOOR PLAN

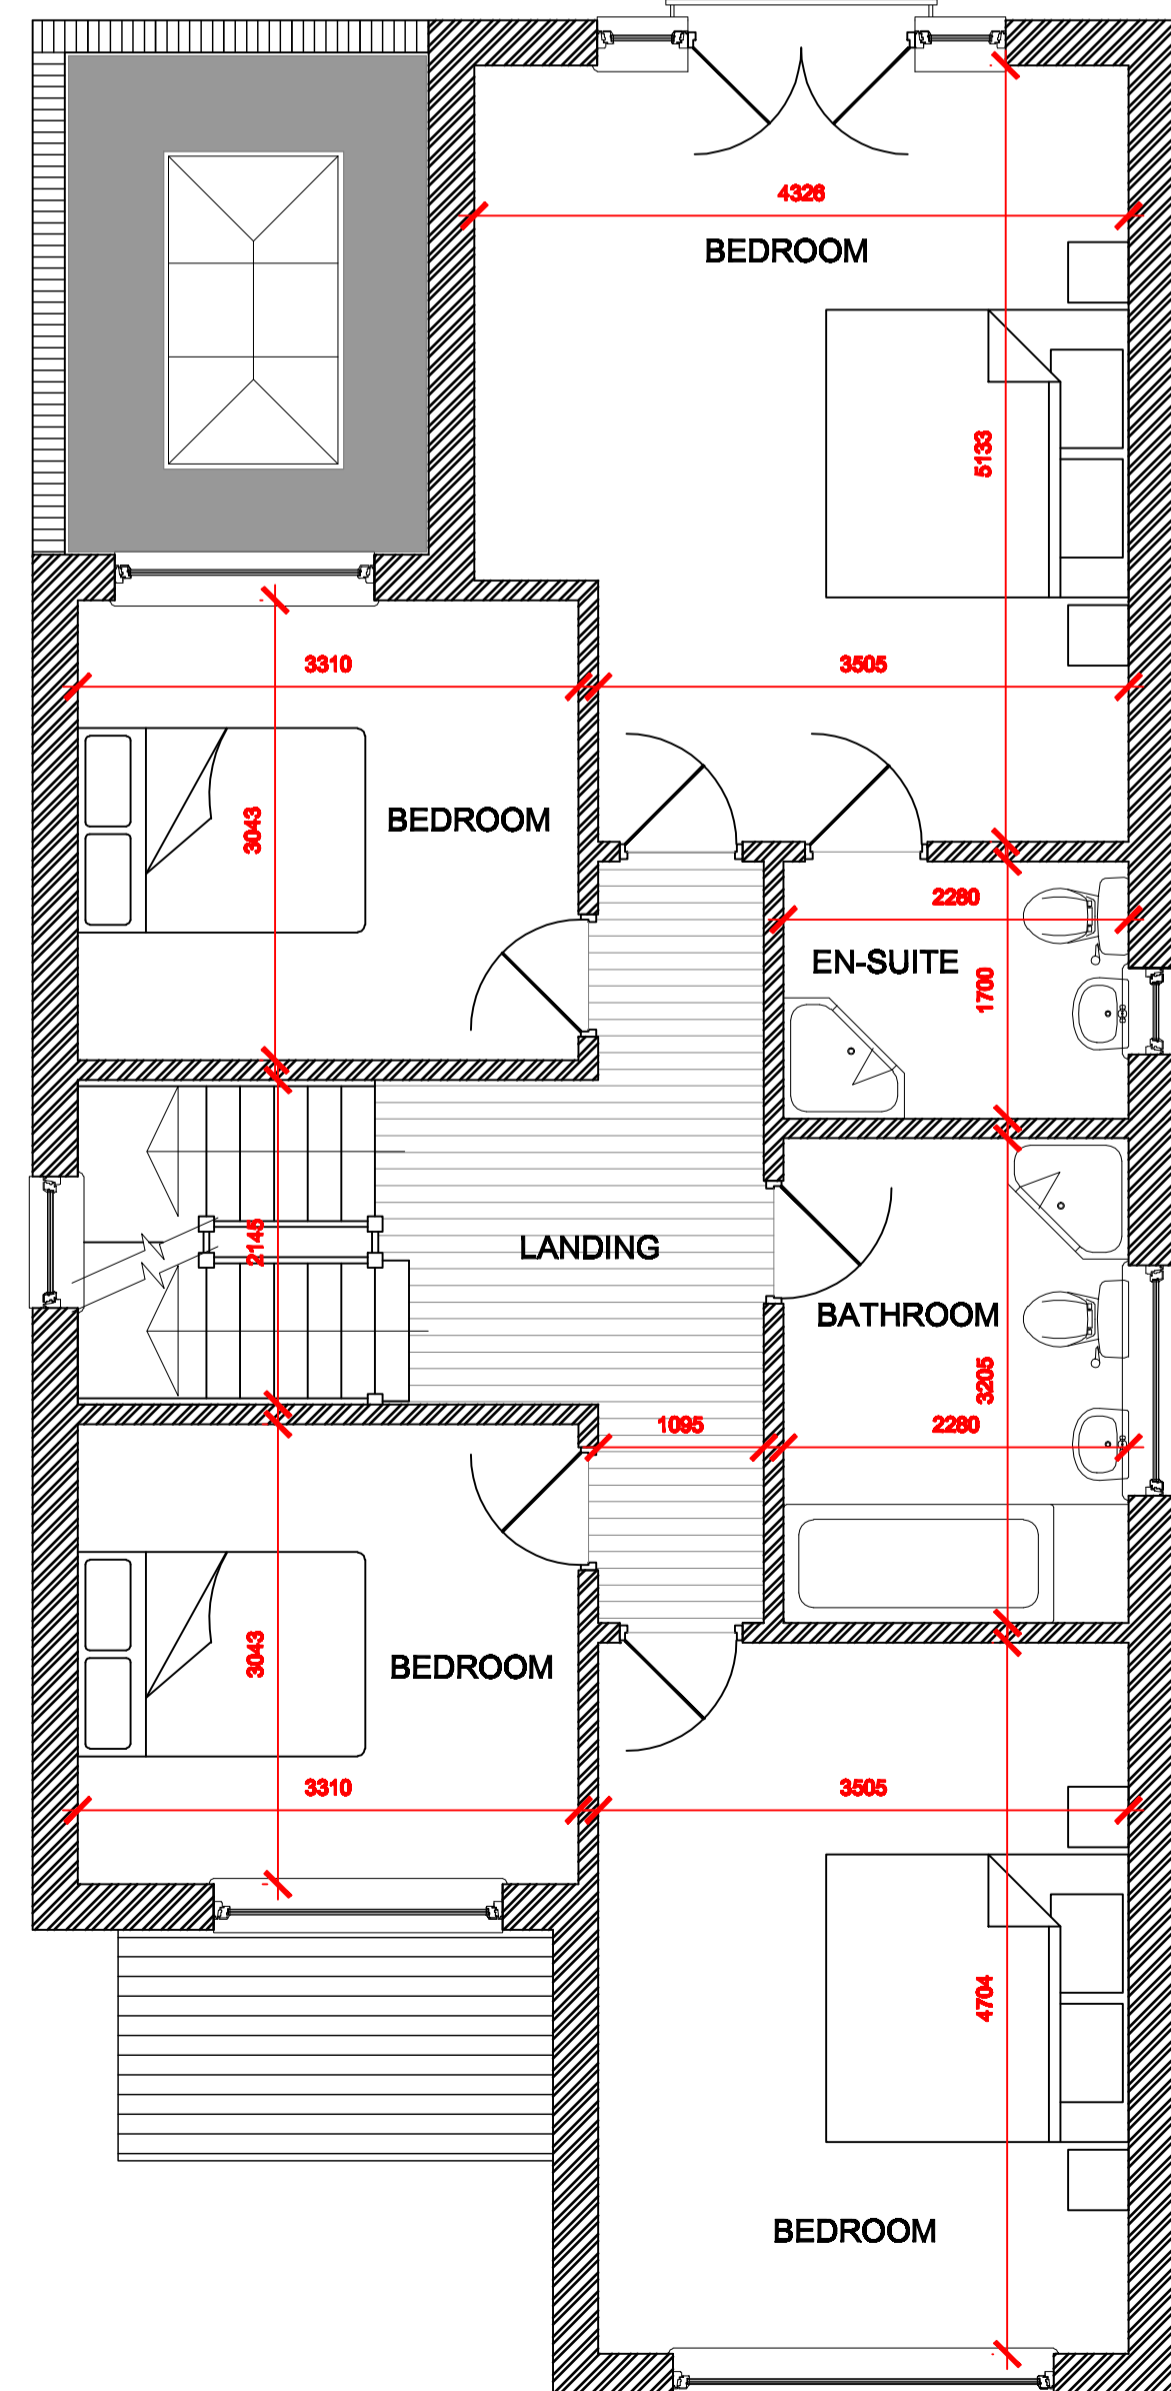


PROPOSED FIRST FLOOR PLAN

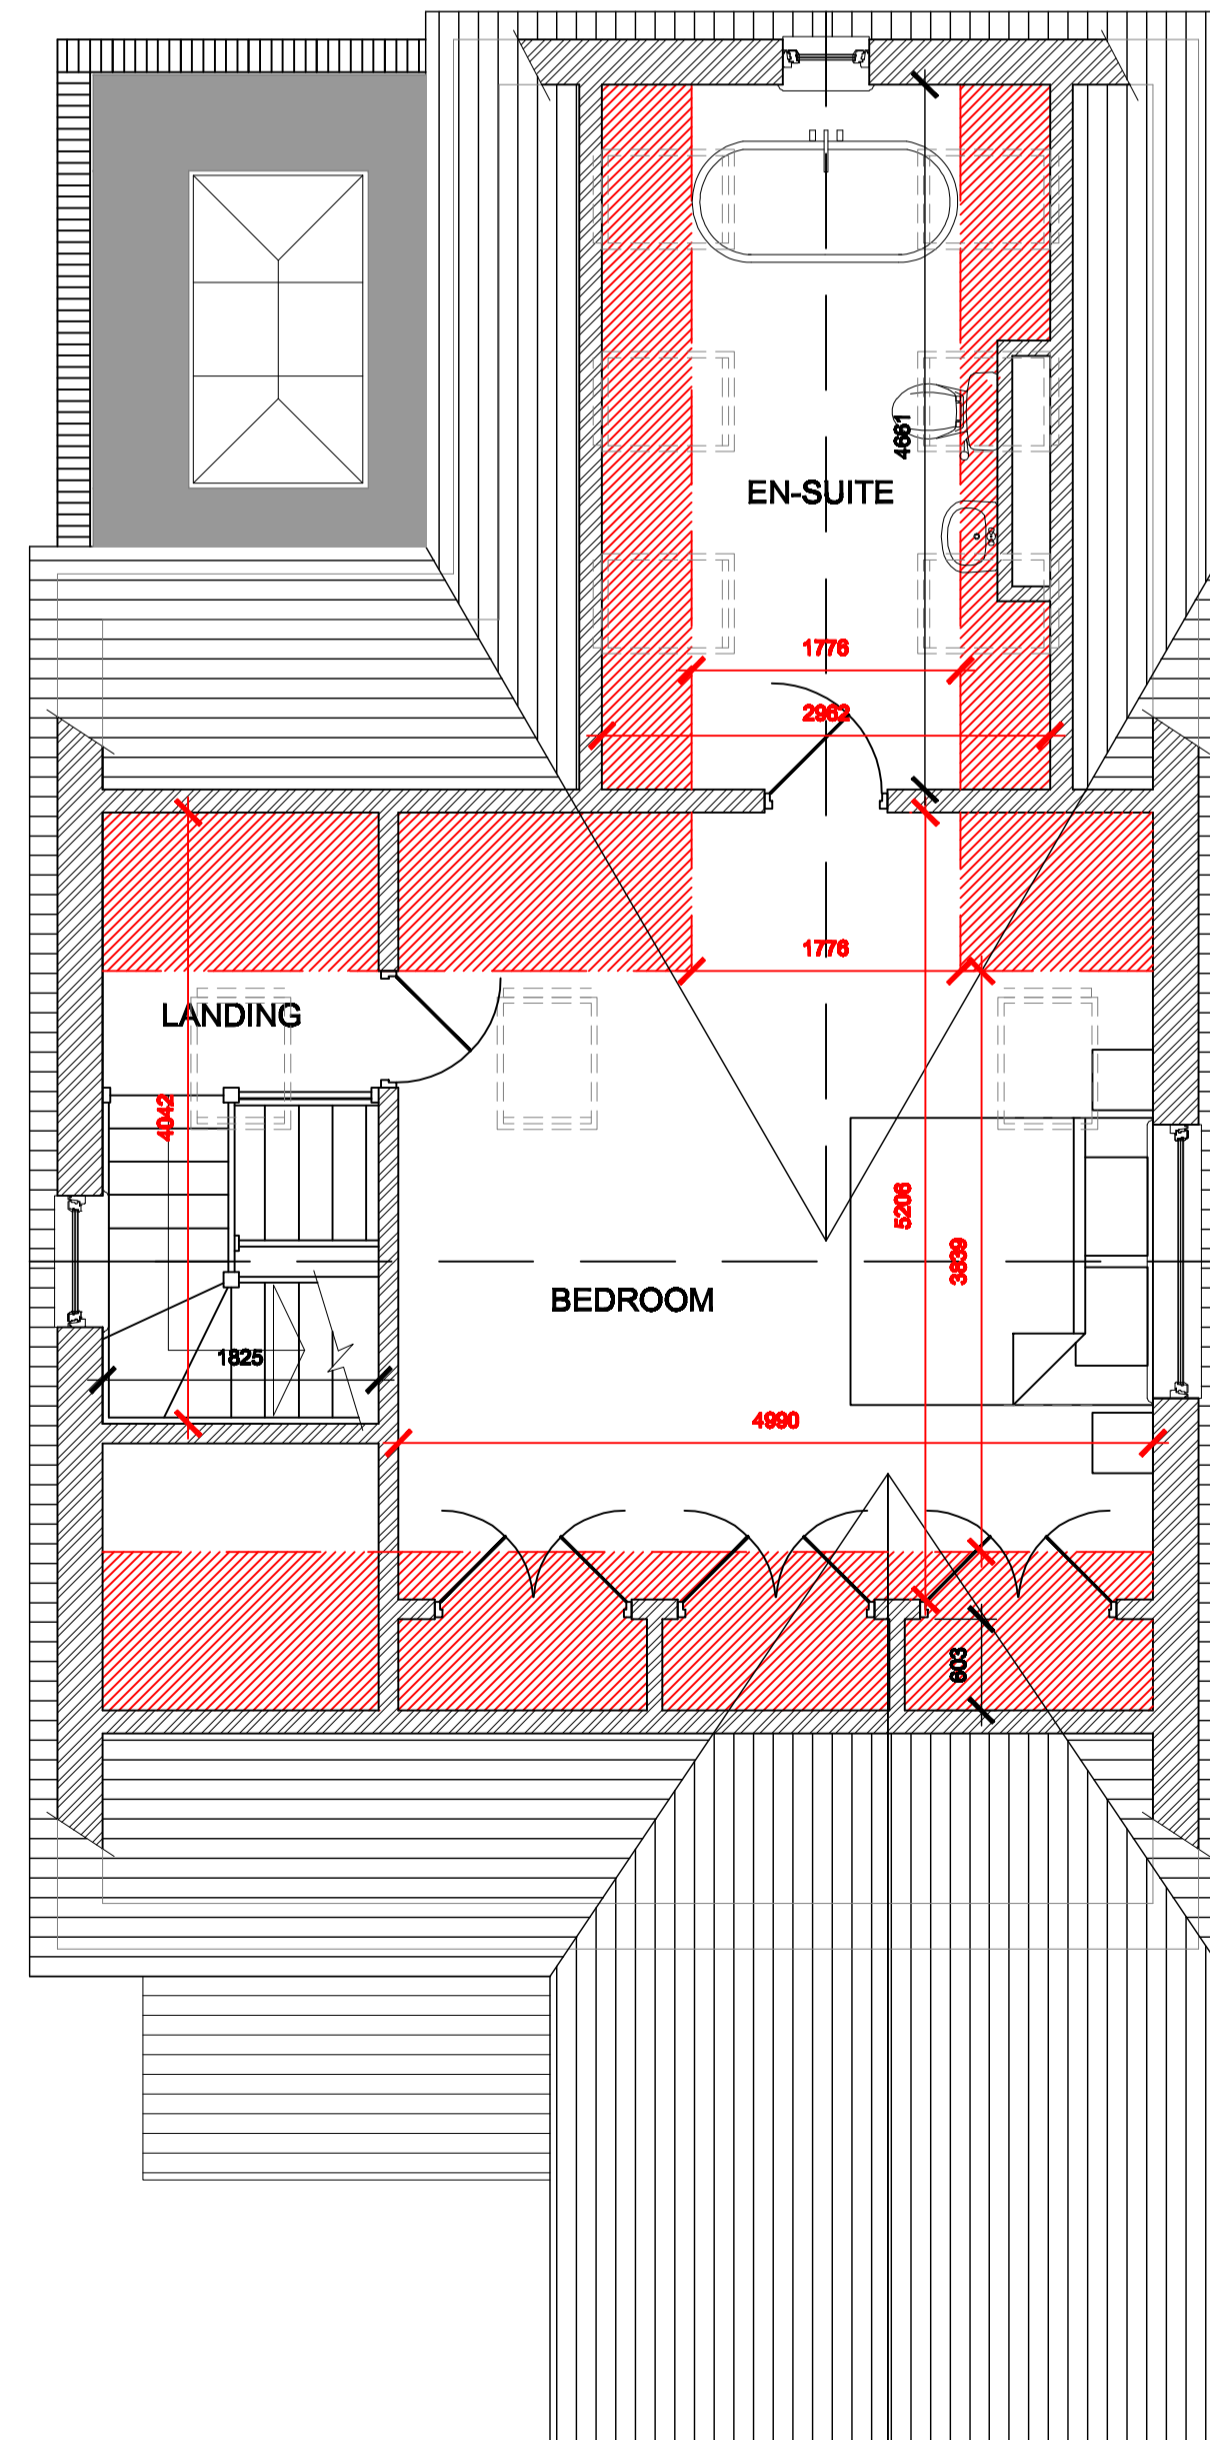

PROPOSED LOFT SPACE PLAN

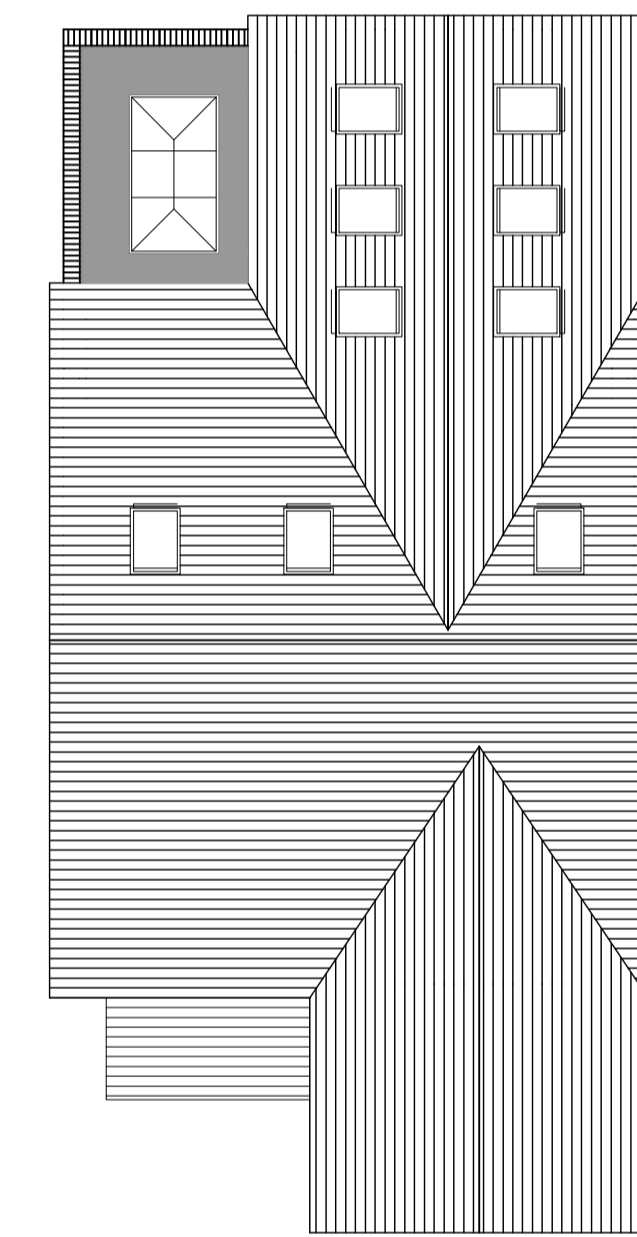

PROPOSED ROOF PLAN

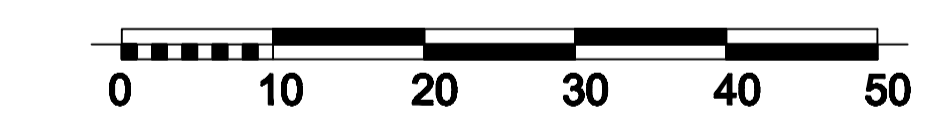

PROPOSED BLOCK PLAN 1:500



The Warren
21 Grange Road
Runwell
Wickford
 Essex
SS11 7LZ
t 01268 761611
f 01268 462750

e: mail@architecturaldesignandplan.com
w: www.architecturaldesignandplan.com

Client
MR C. DUNCAN

Project
20 WATFORD ROAD
KINGS LANGLEY
WATFORD
WD4 8EA

Description
PROPOSED PLANS & ELEVATIONS
PROPERTY 20C
RESUBMISSION (WITH GARAGES)

Scale
PLANNING

Scale	Drawn	Date
A1@1:501:100	PDE	MAR 11
Job number	Drawing no.	Revision
ADP088EPR	04	A