

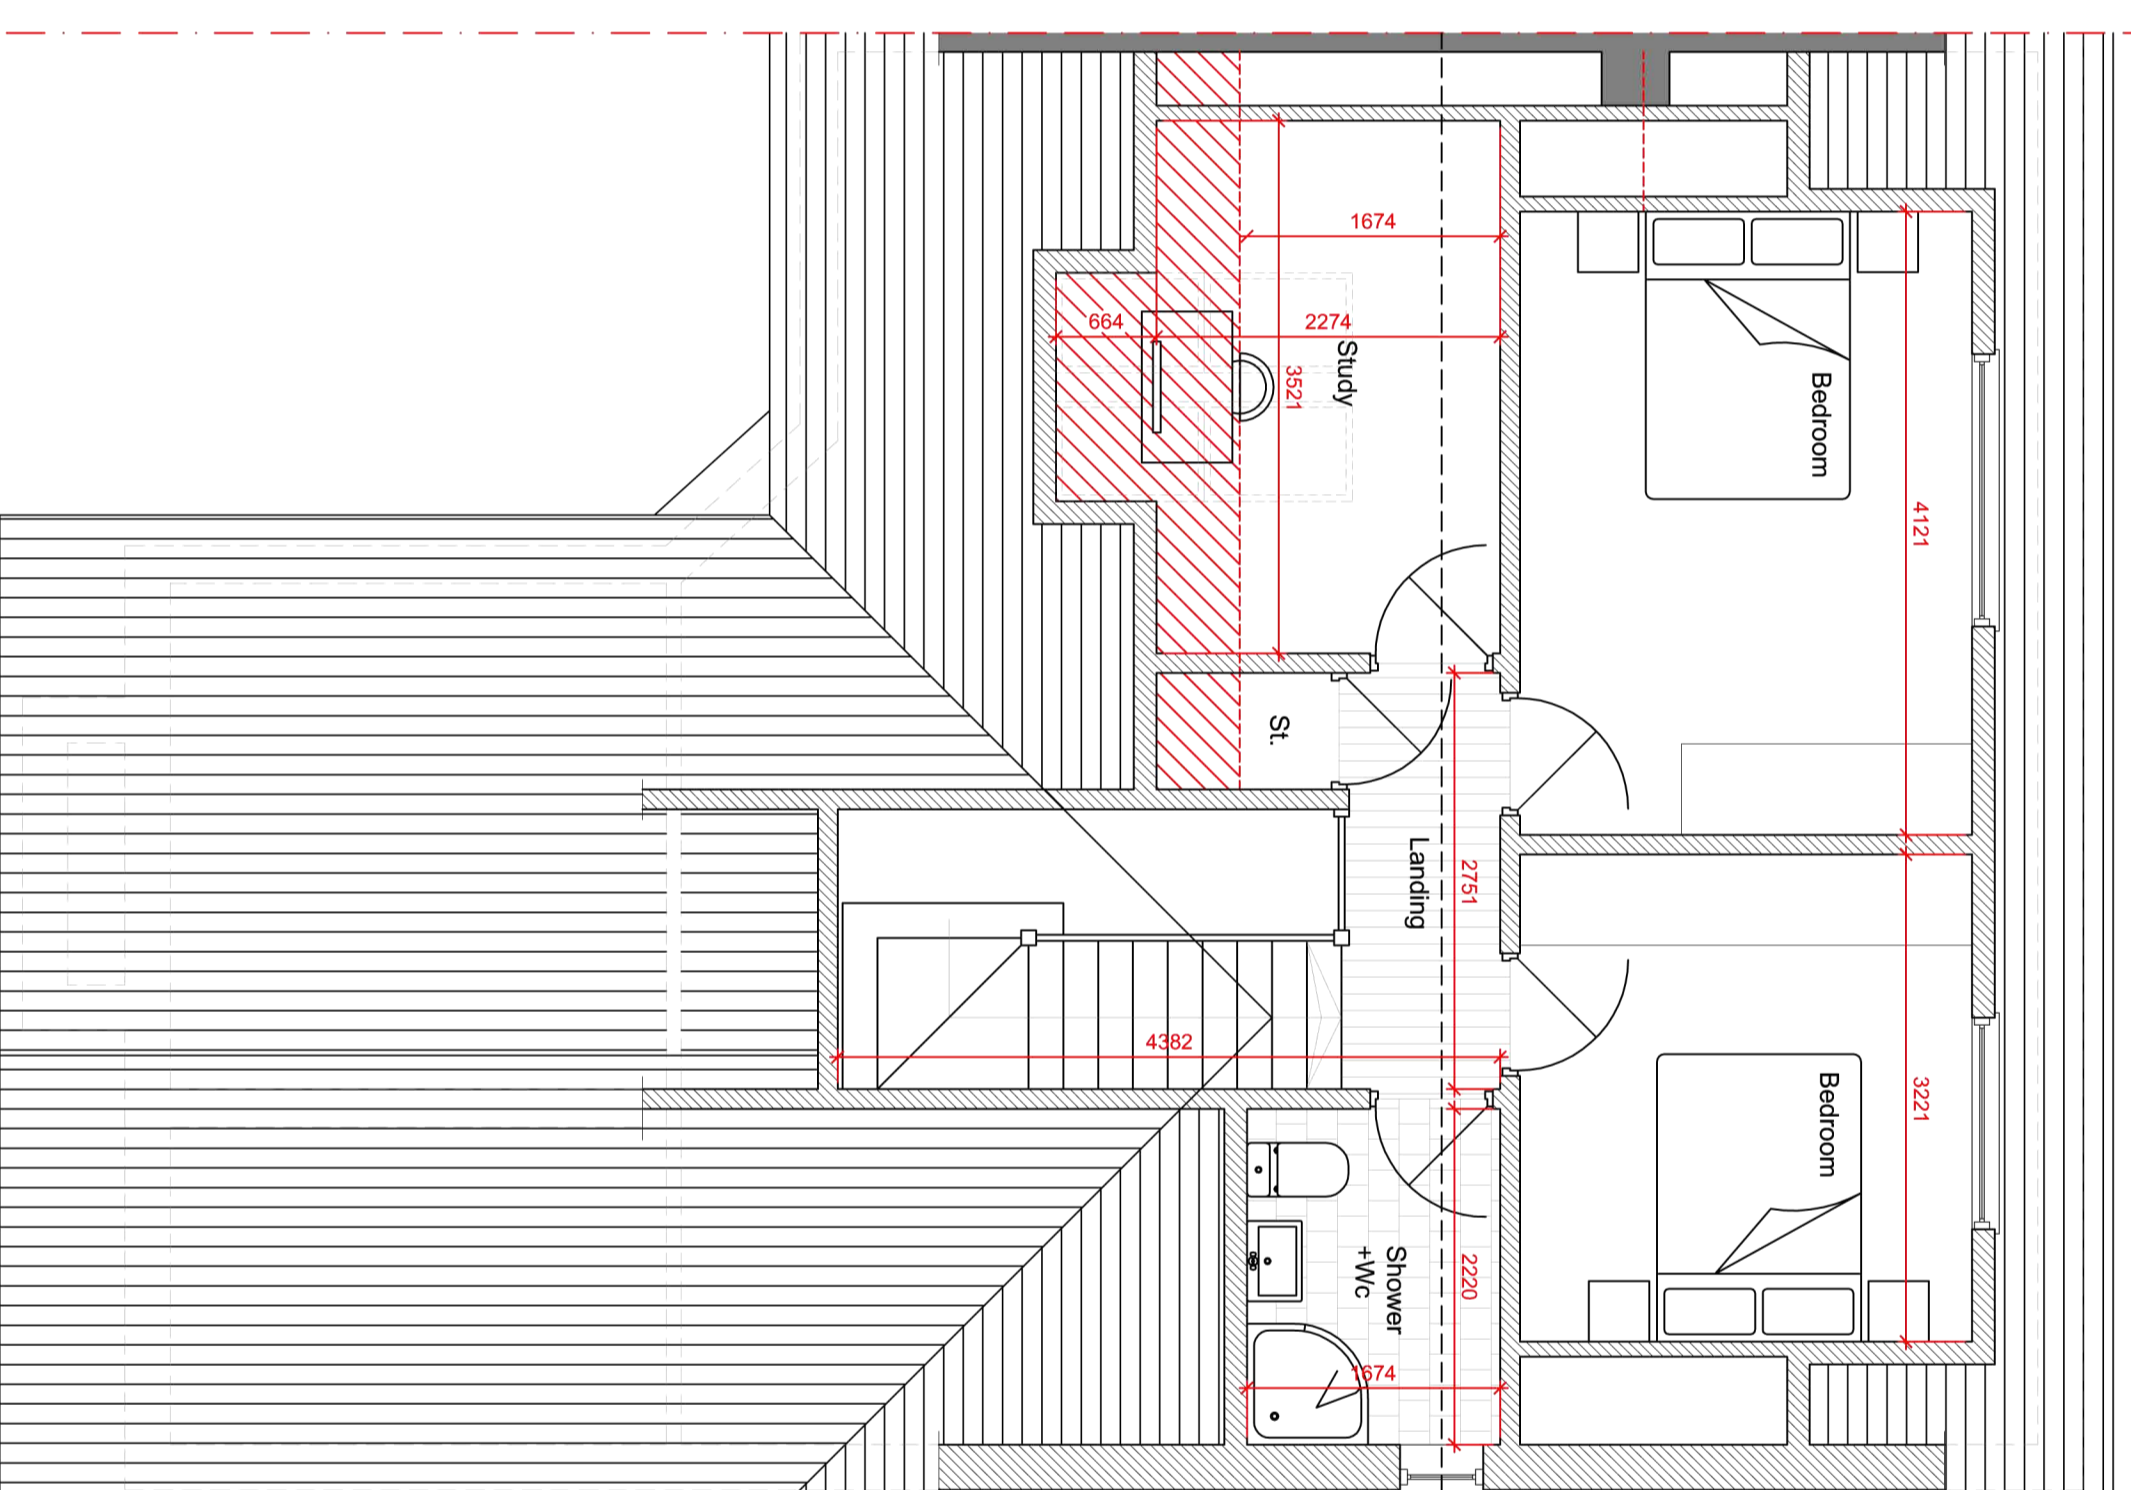



Proposed Ground Floor Plan

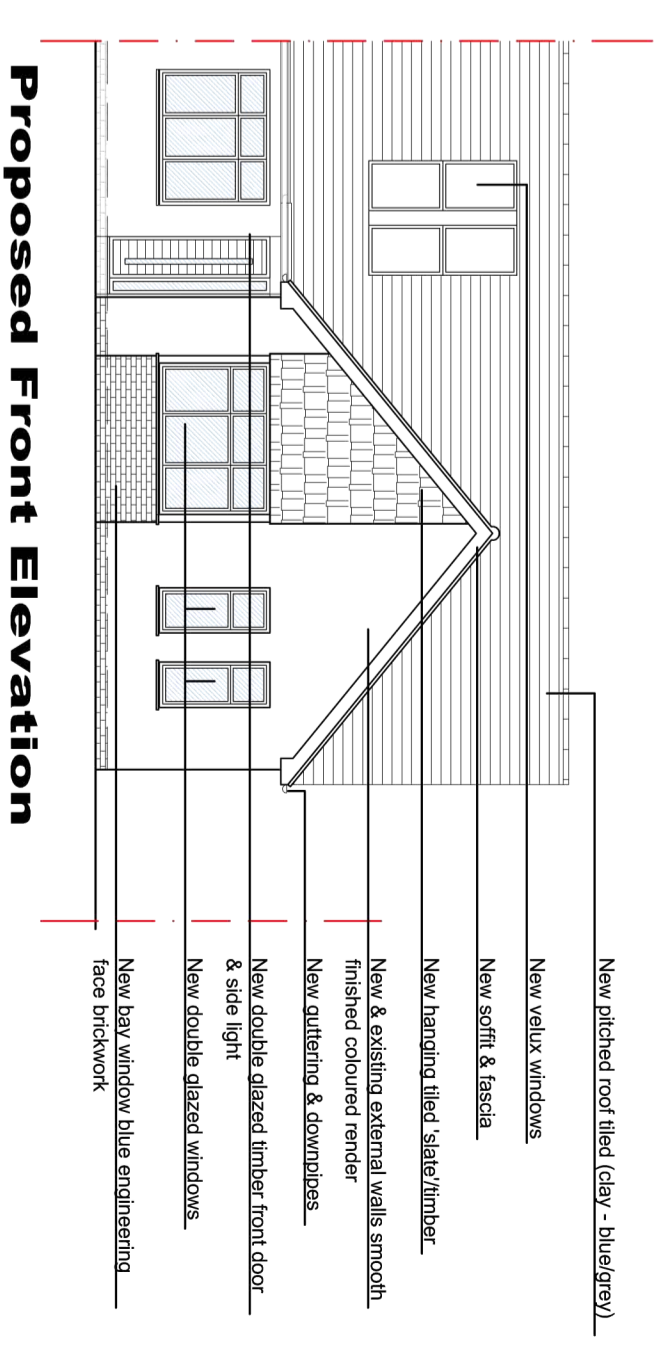



Proposed Loft Space Floor Plan

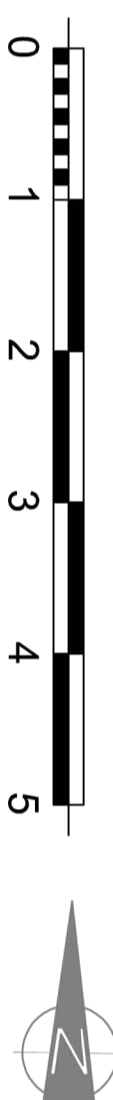


Proposed Front Elevation

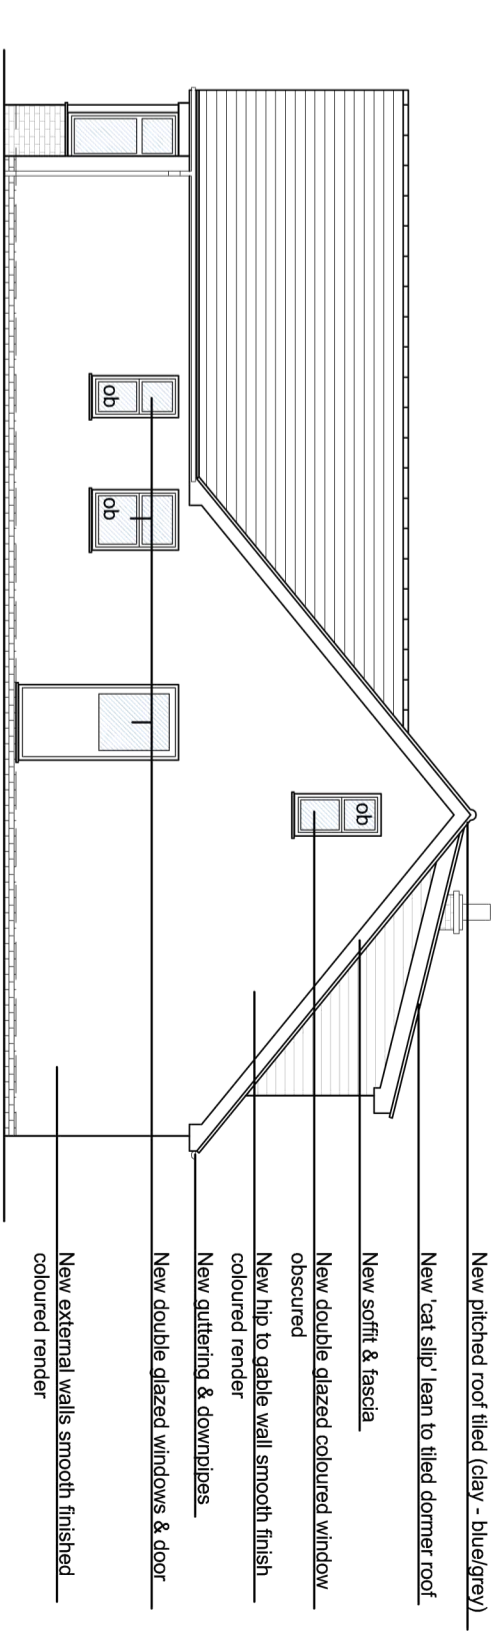

Proposed Side Elevation

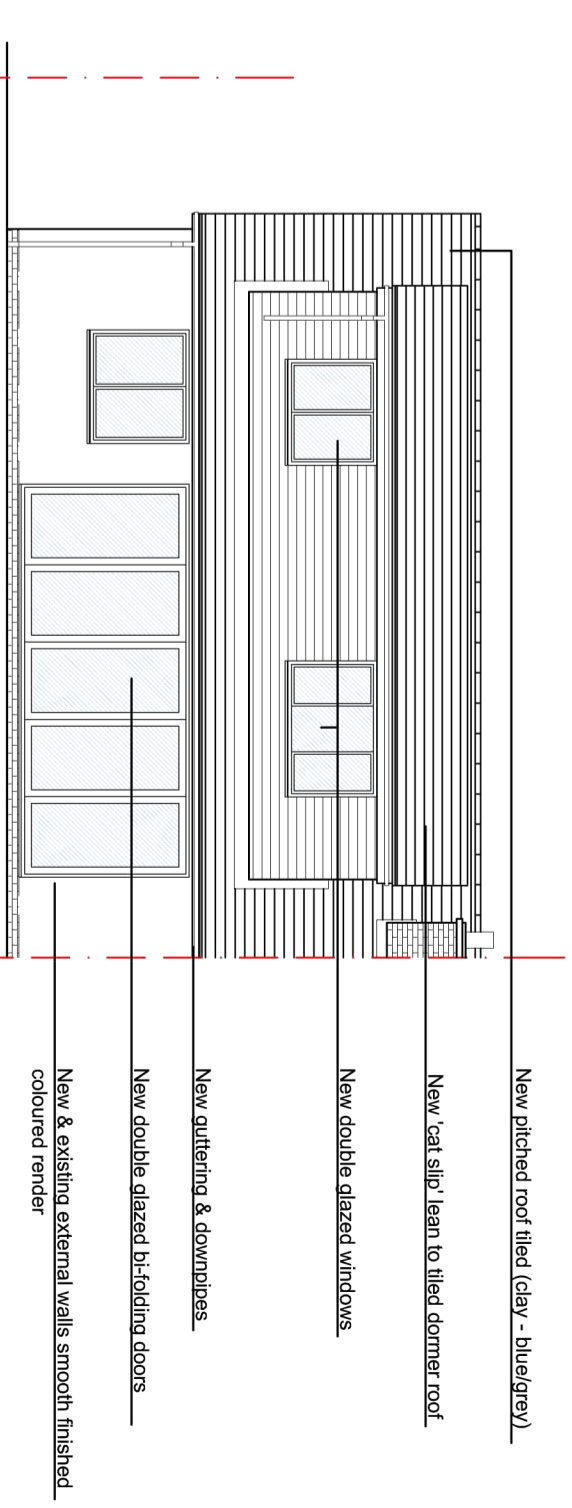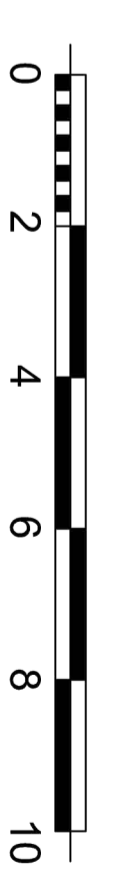

Proposed Rear Elevation

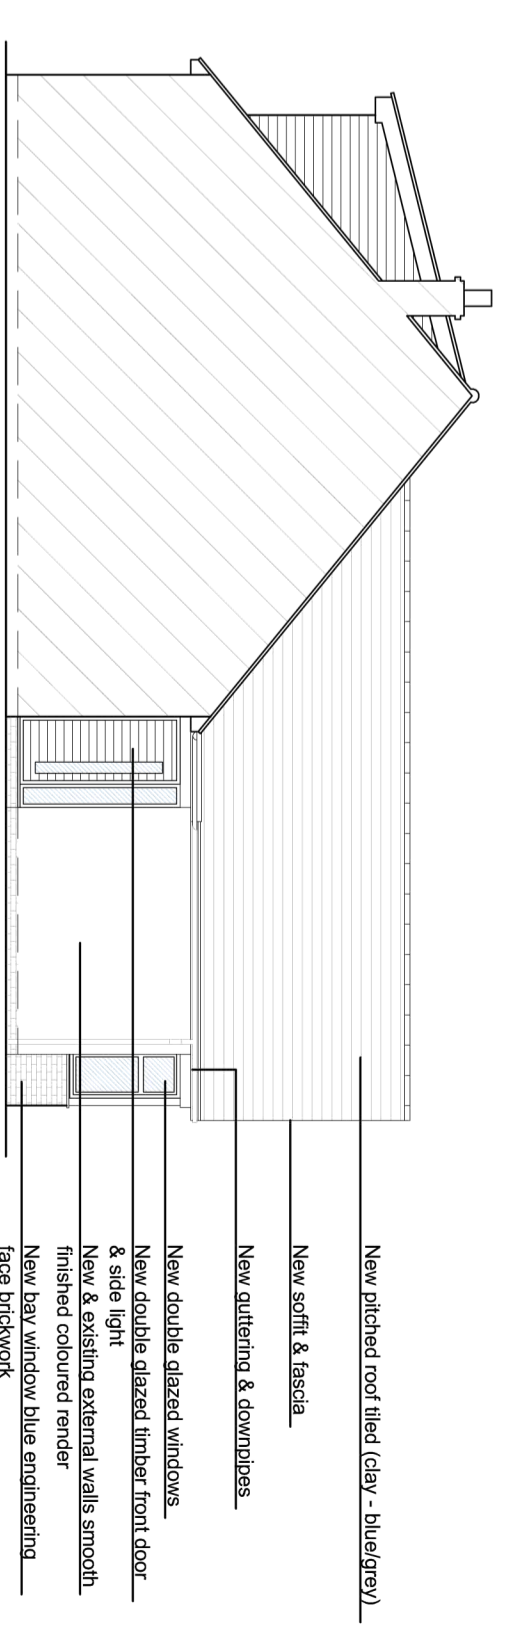

Proposed Side Elevation

