




Ground Floor Plan

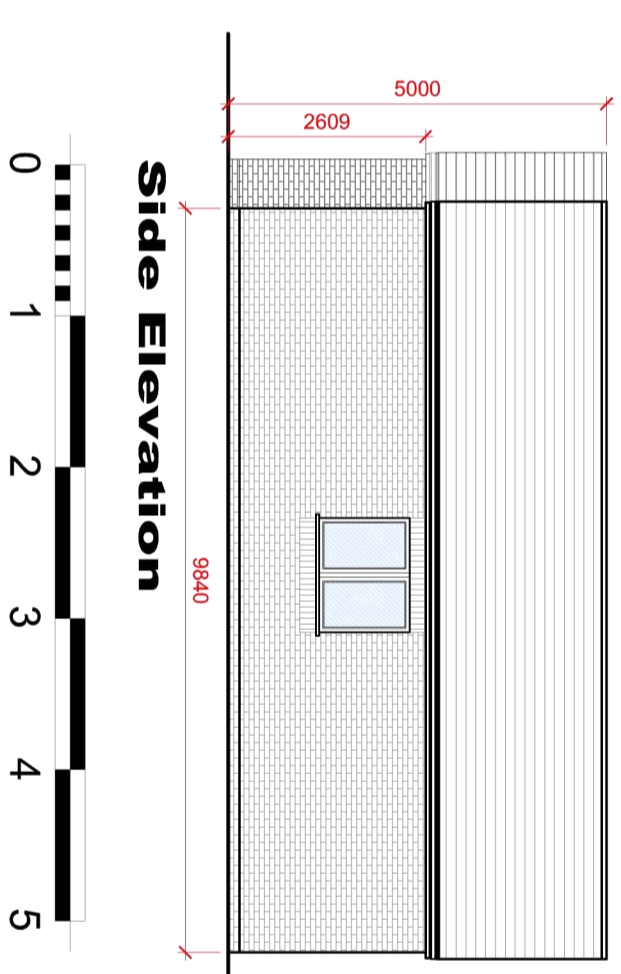


Side Elevation

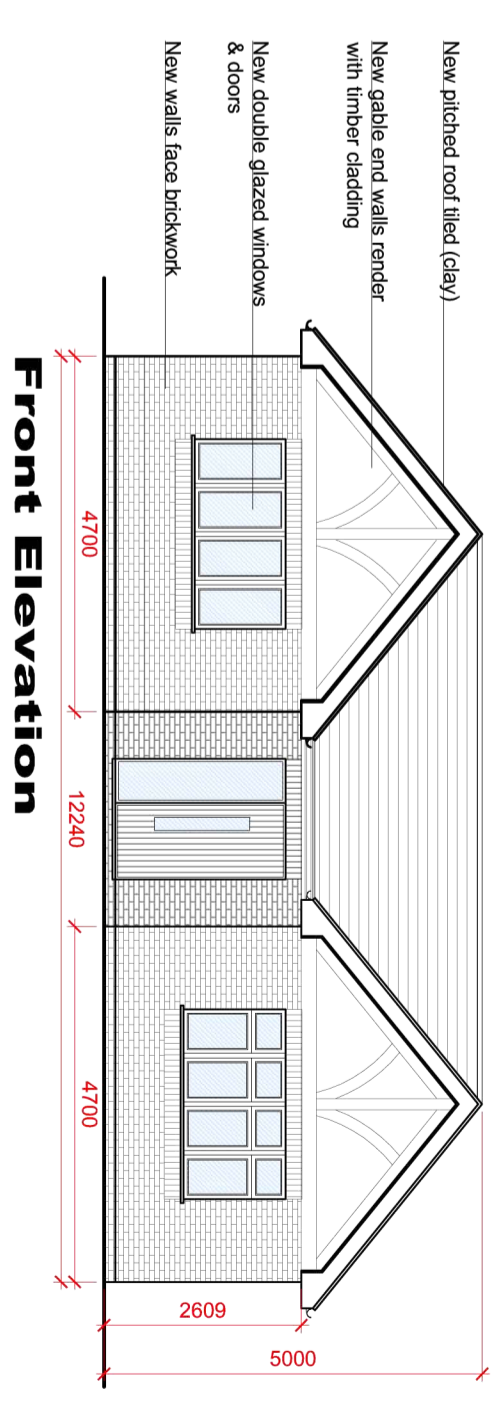


Front Elevation

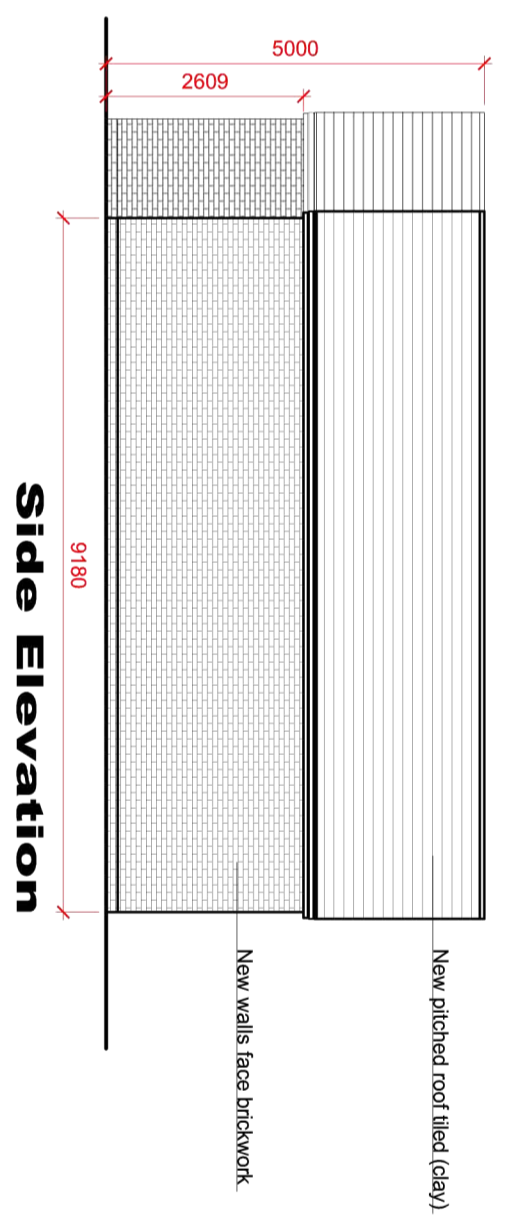


Side Elevation

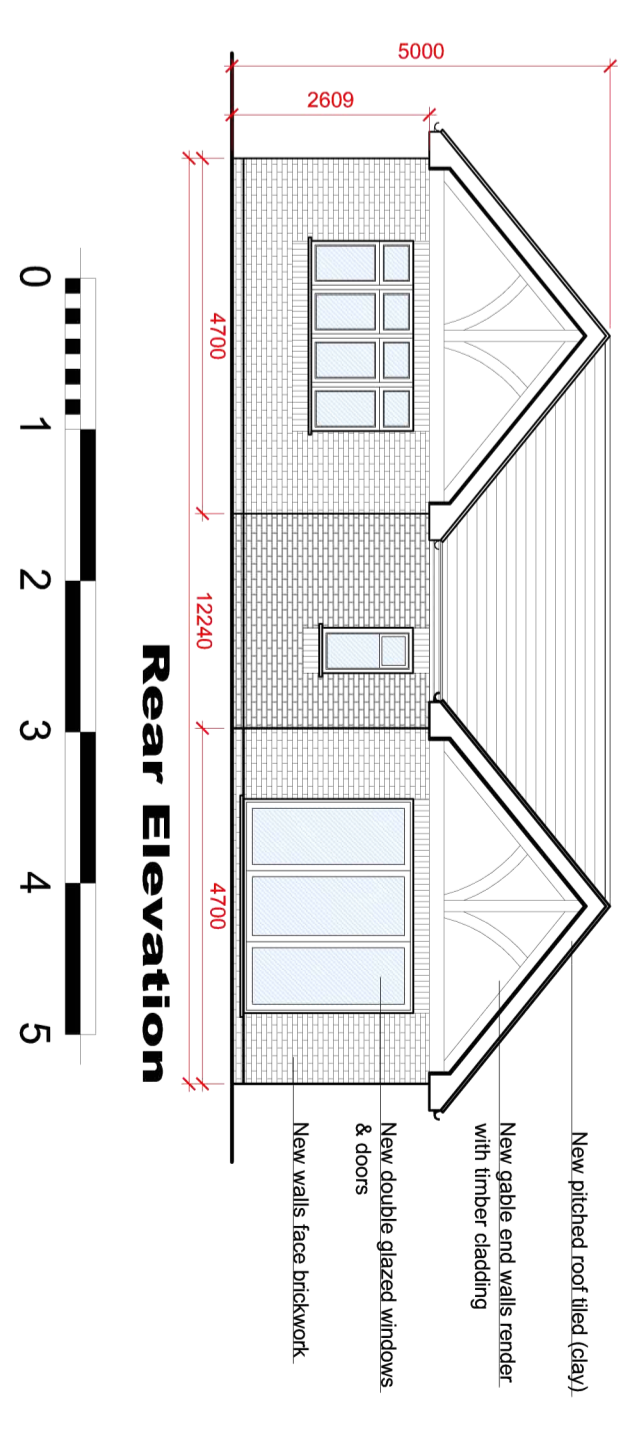


Rear Elevation

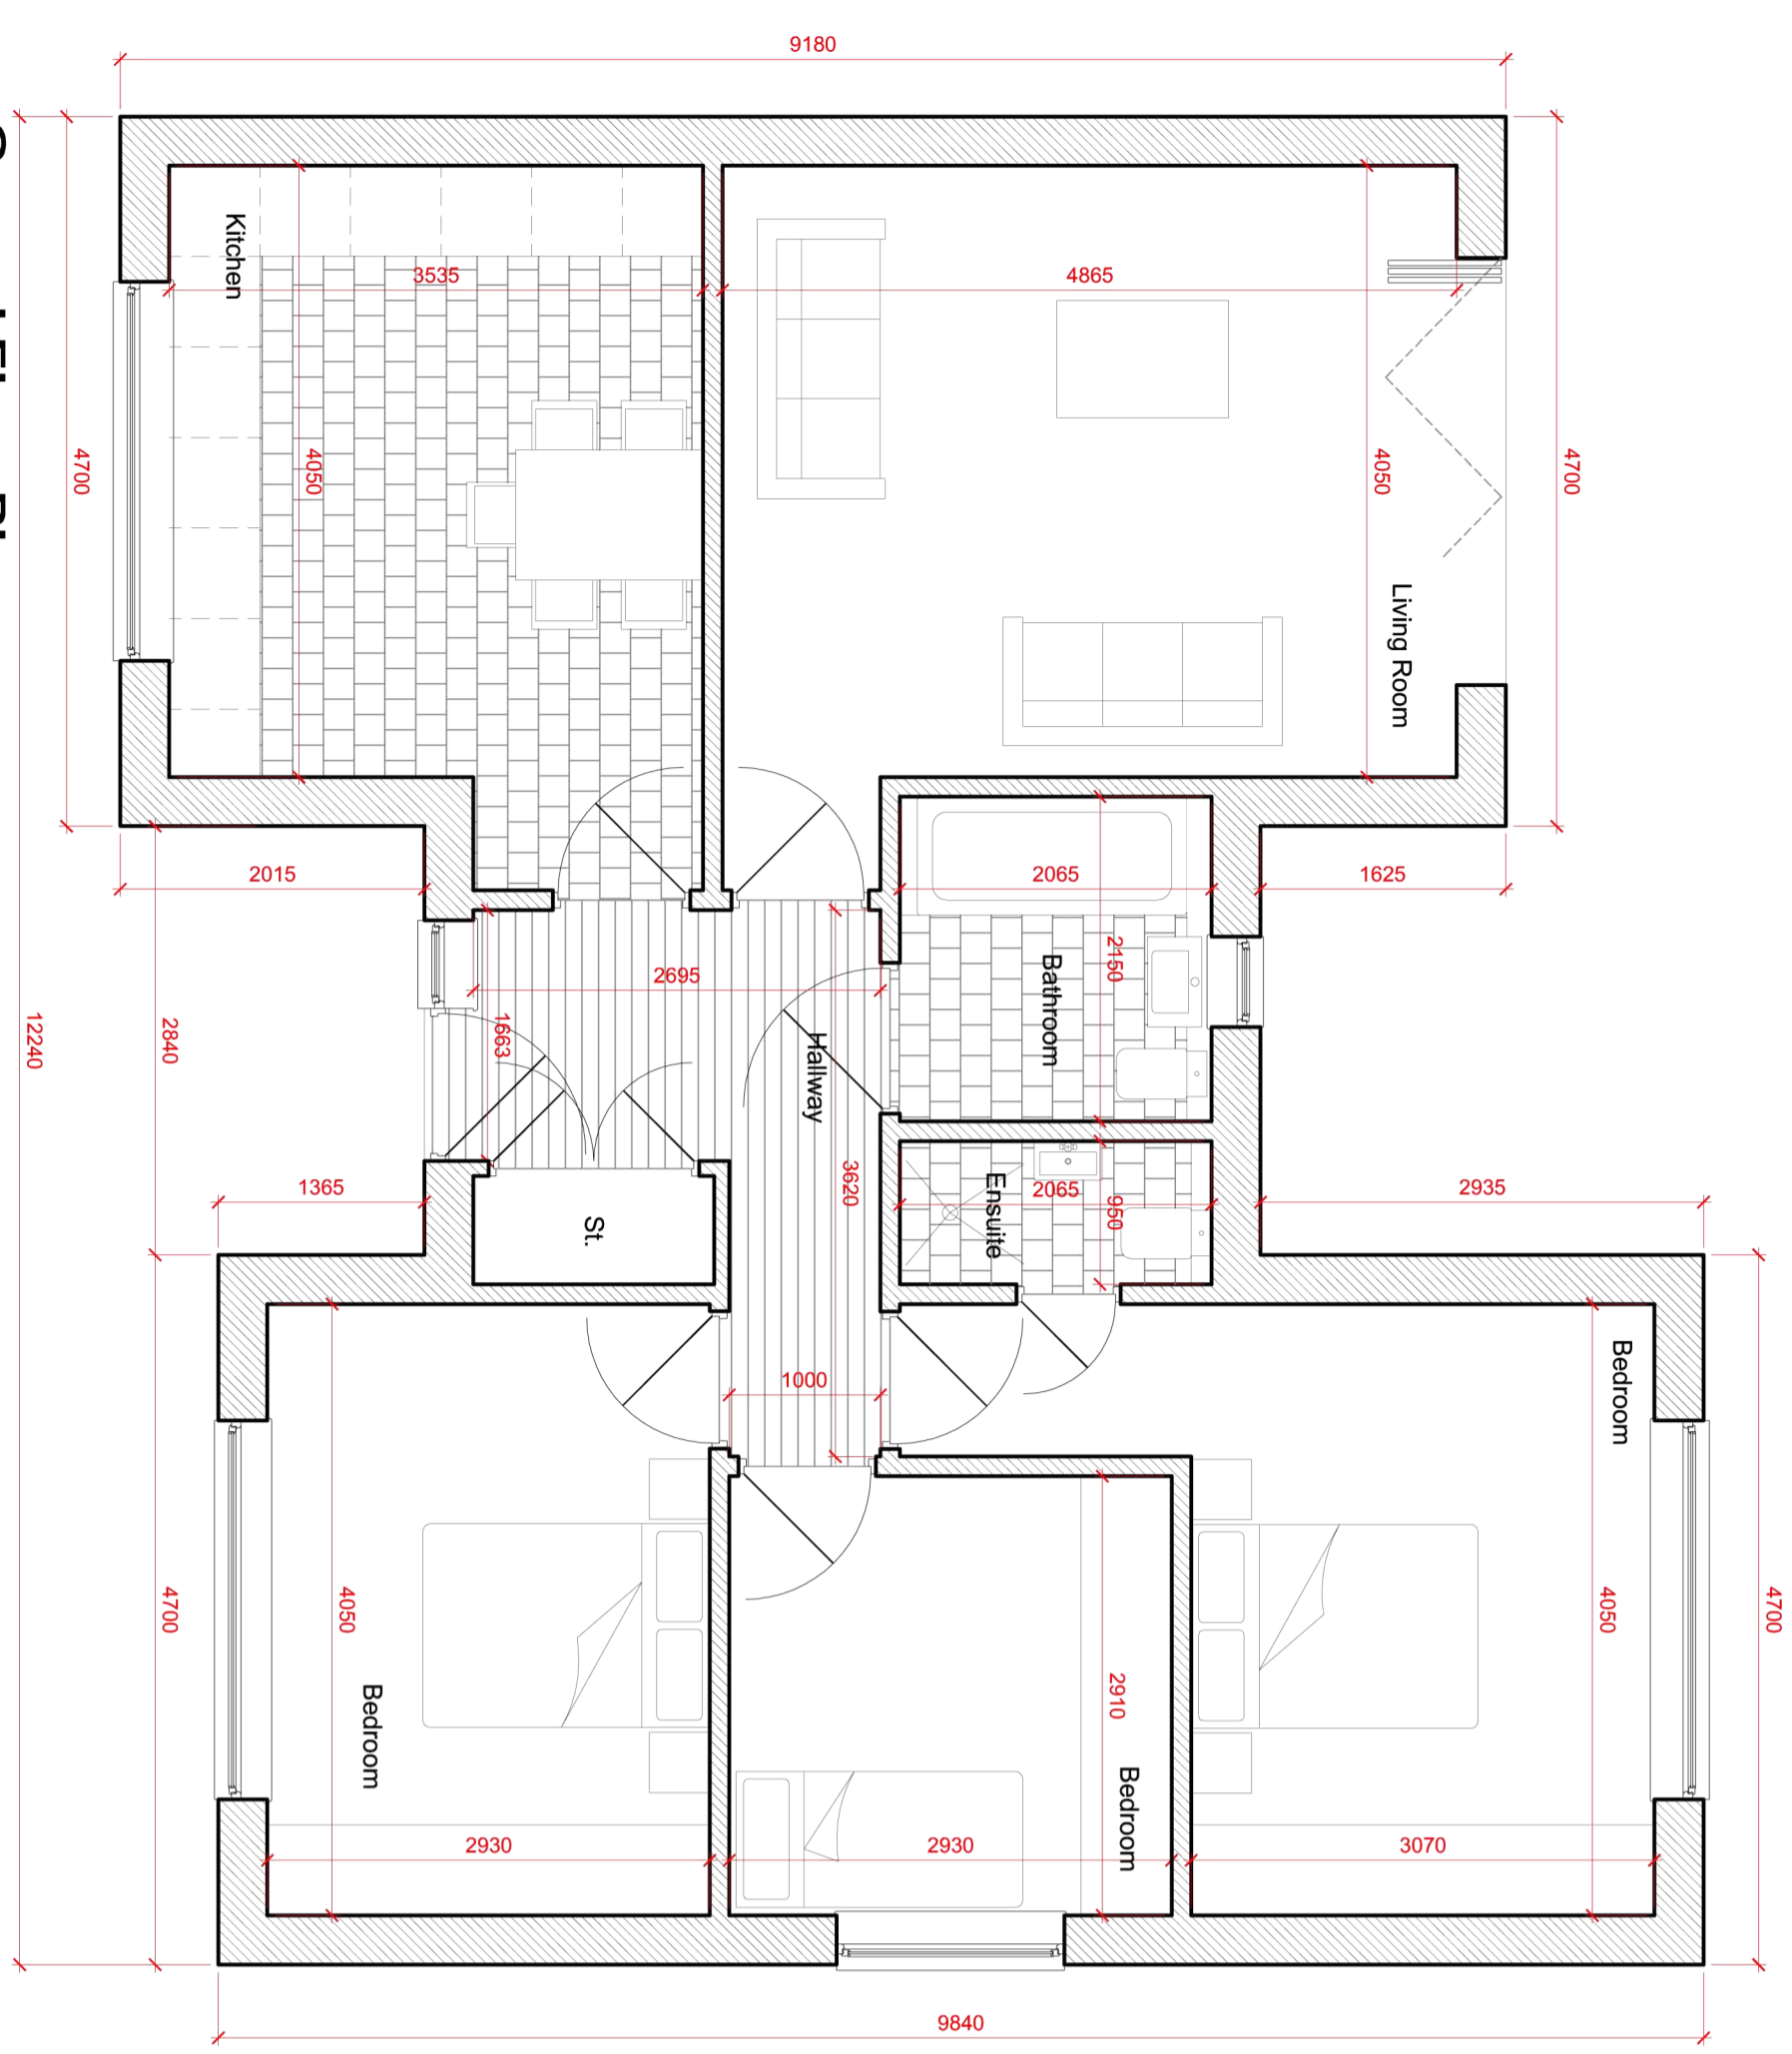


Ground Floor Plan

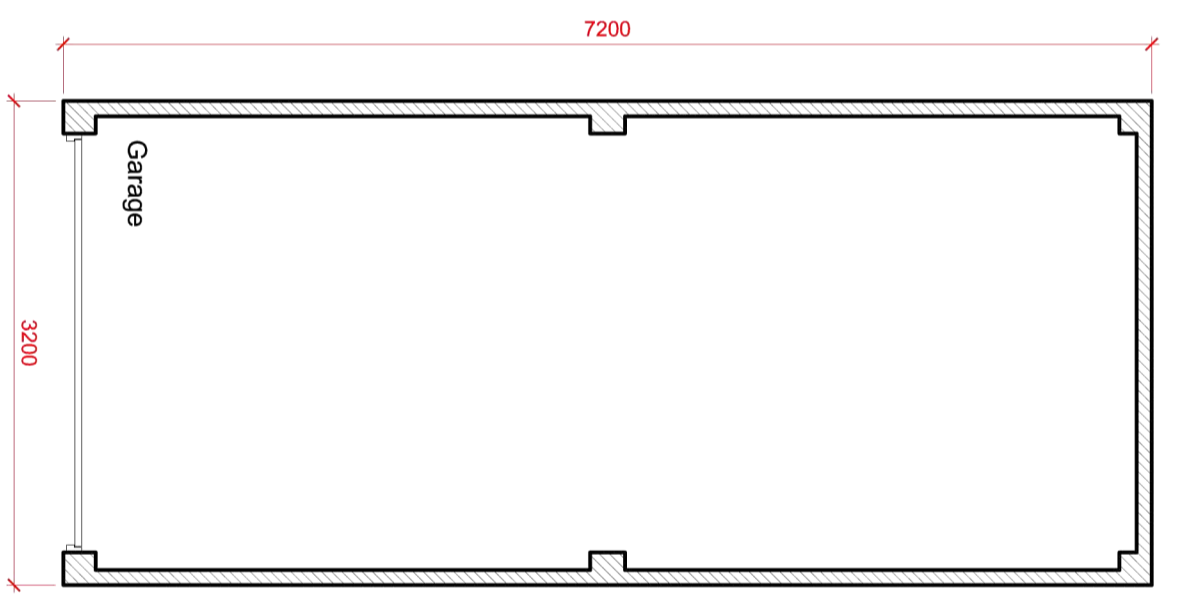



Garage

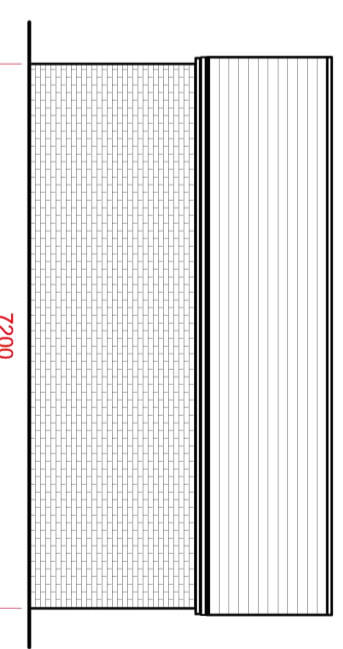

Side Elevation

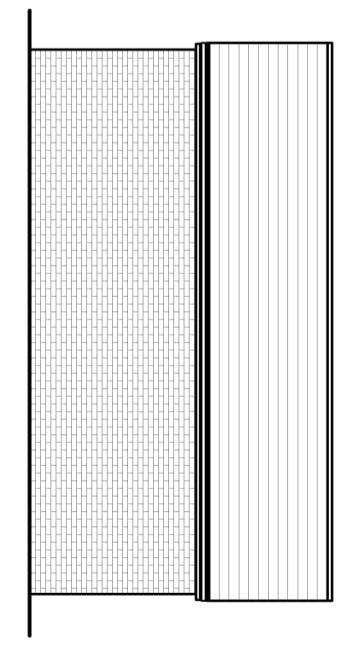

Side Elevation

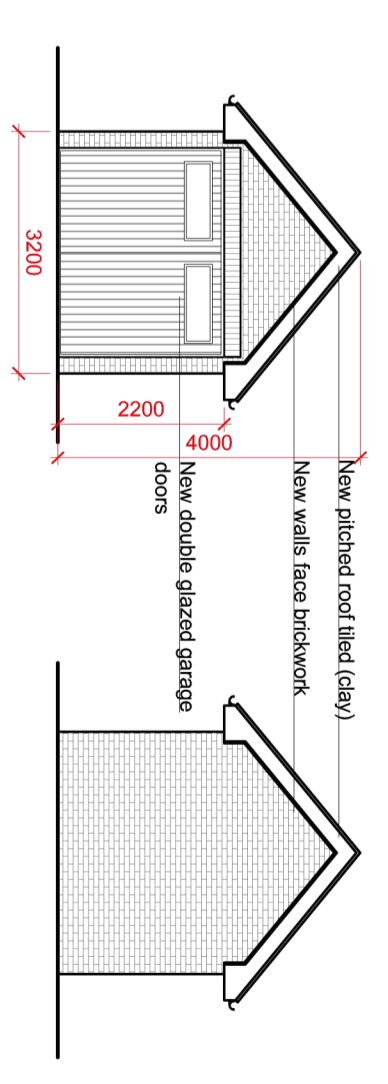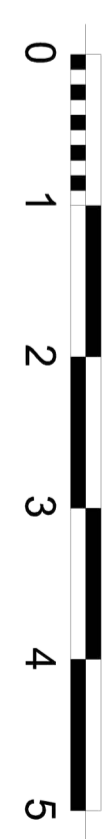

Front & Rear Elevation