

This drawing is copyright and shall not be reproduced nor used for any other purpose without written permission of the author.

Do not copy from this drawing, use figured dimensions only.

The drawing must be read in conjunction with all other related drawings and documentation.


It is the contractor's responsibility to ensure compliance with the Building Regulations.

It is the contractor's responsibility to check all dimensions on site, any discrepancy to be reported immediately.


Details and sizes shown are indicative only and are subject to confirmation by the relevant Specialist Sub-contractor.

This drawing is not to be for Land Registry purposes.


Revision	Date
A	03.10.12

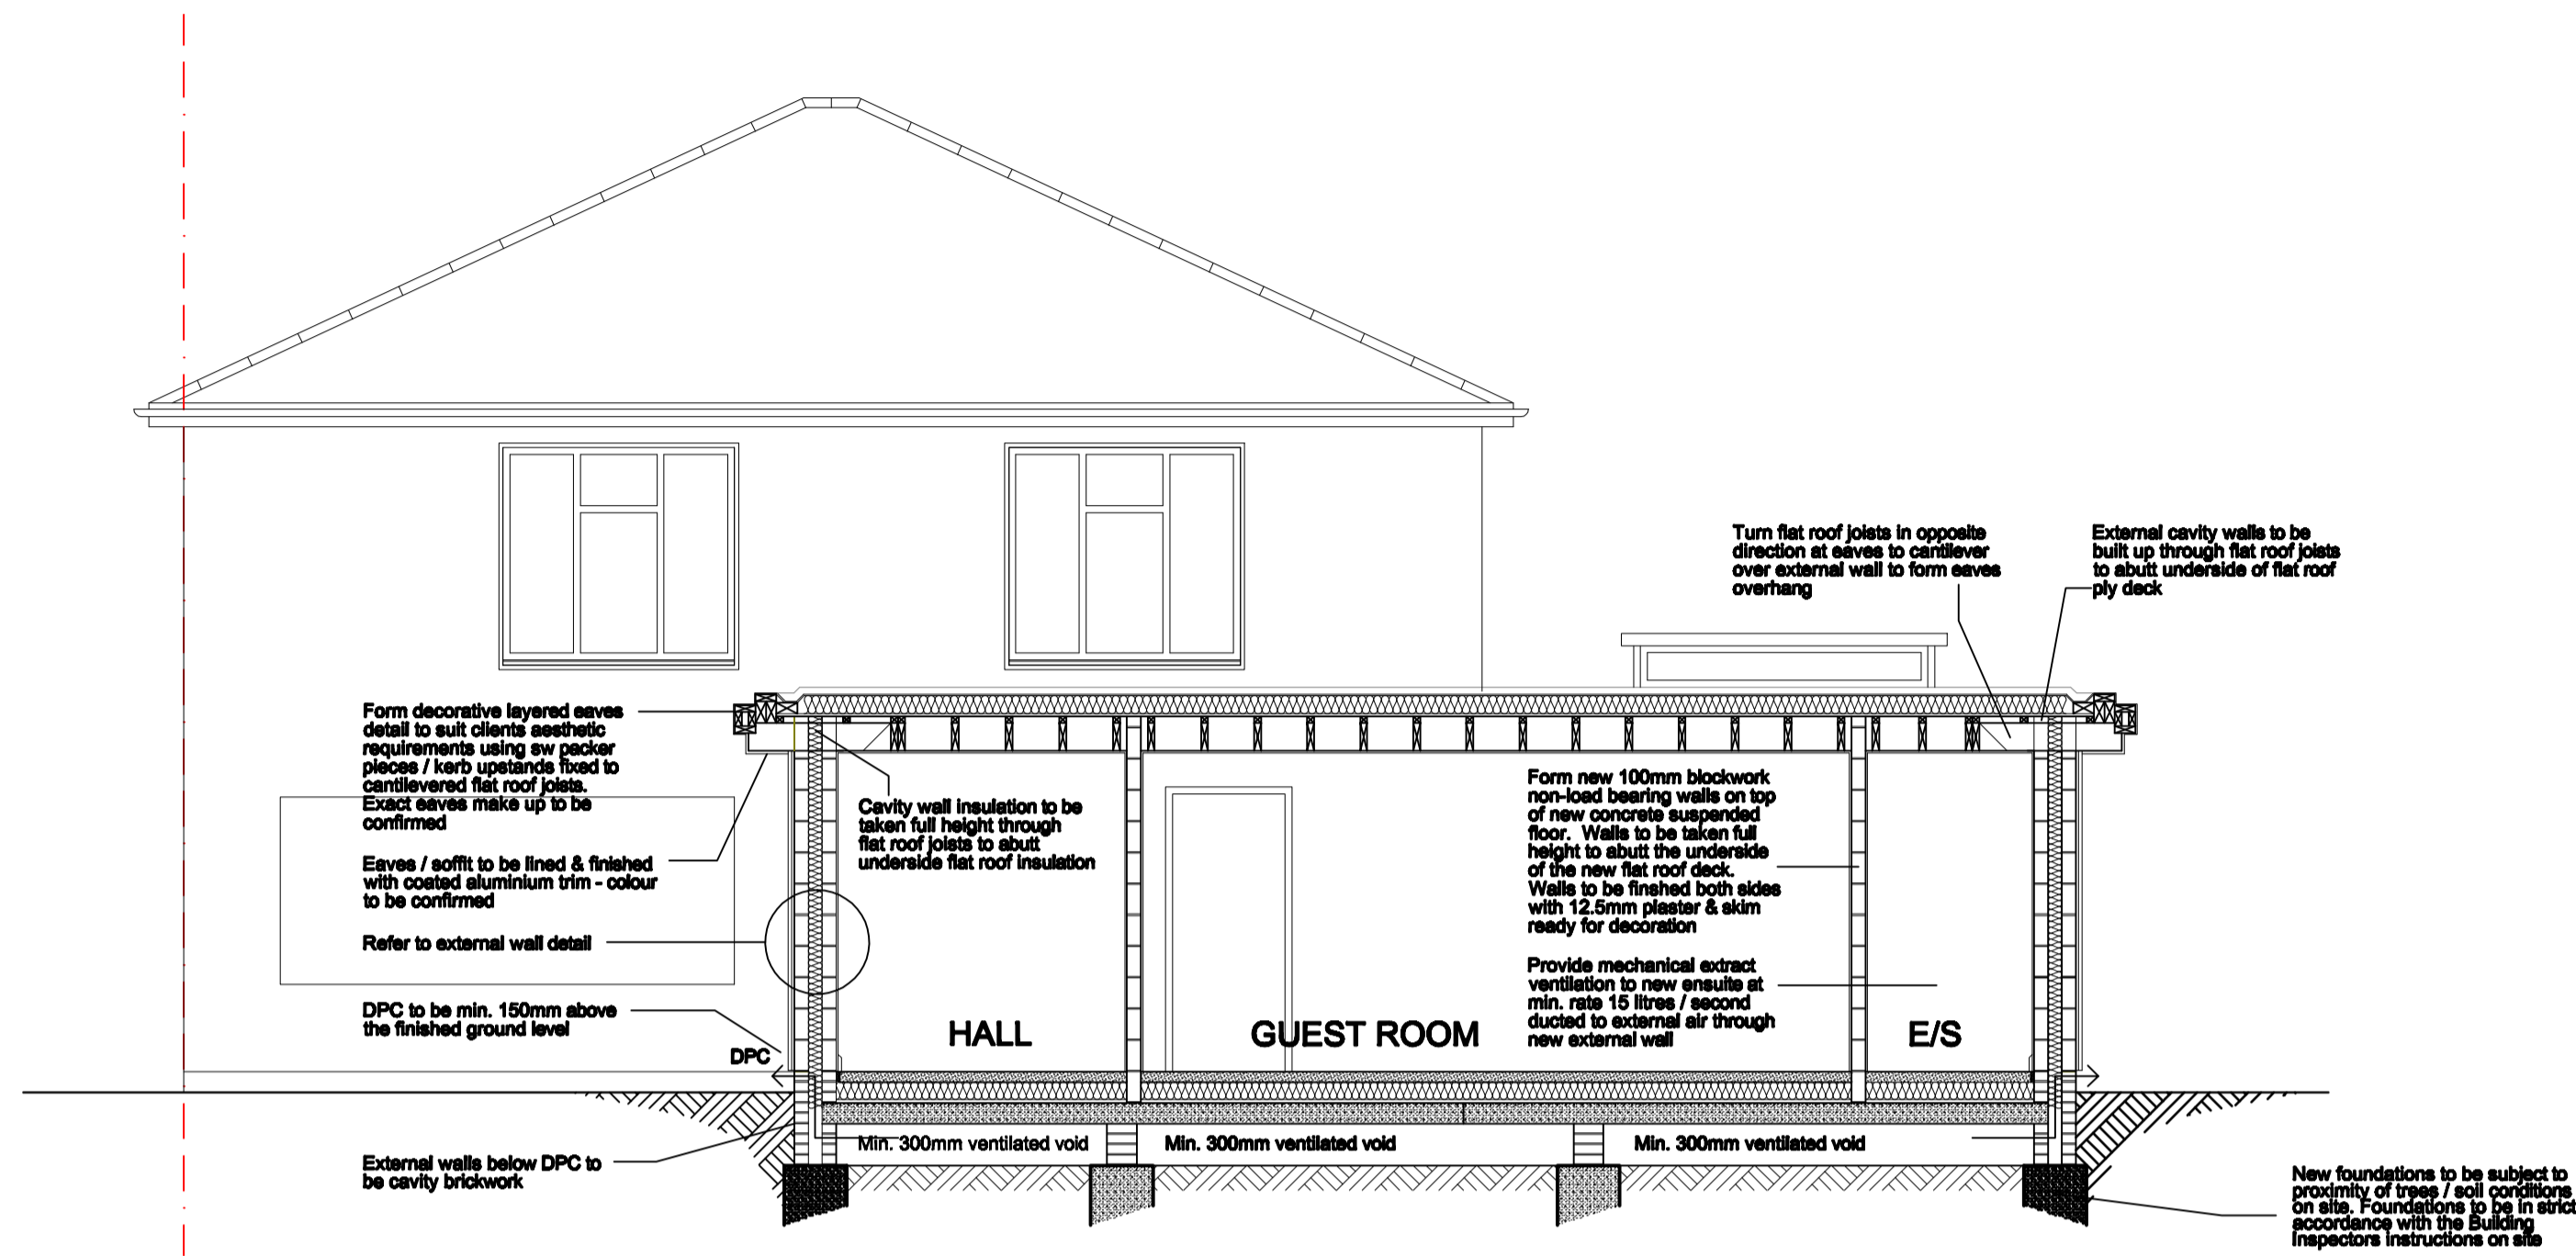


SECTION C-C 1:50

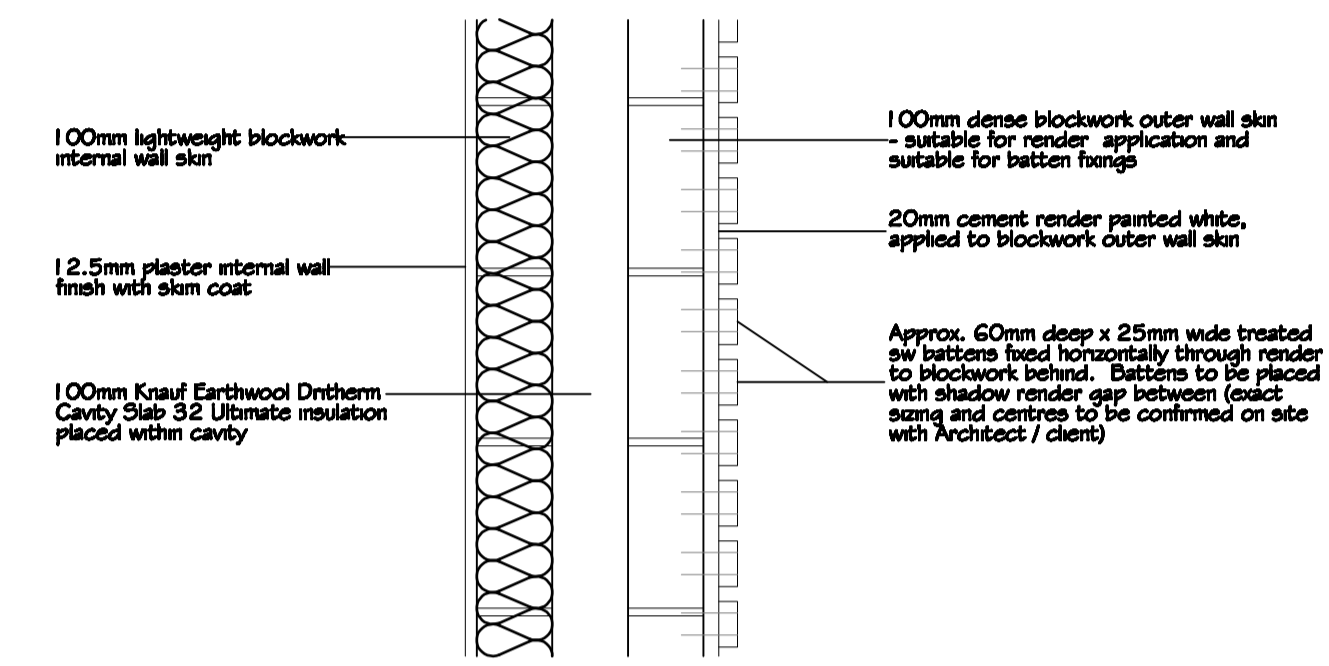

EXTERNAL WALL DETAIL 1:10

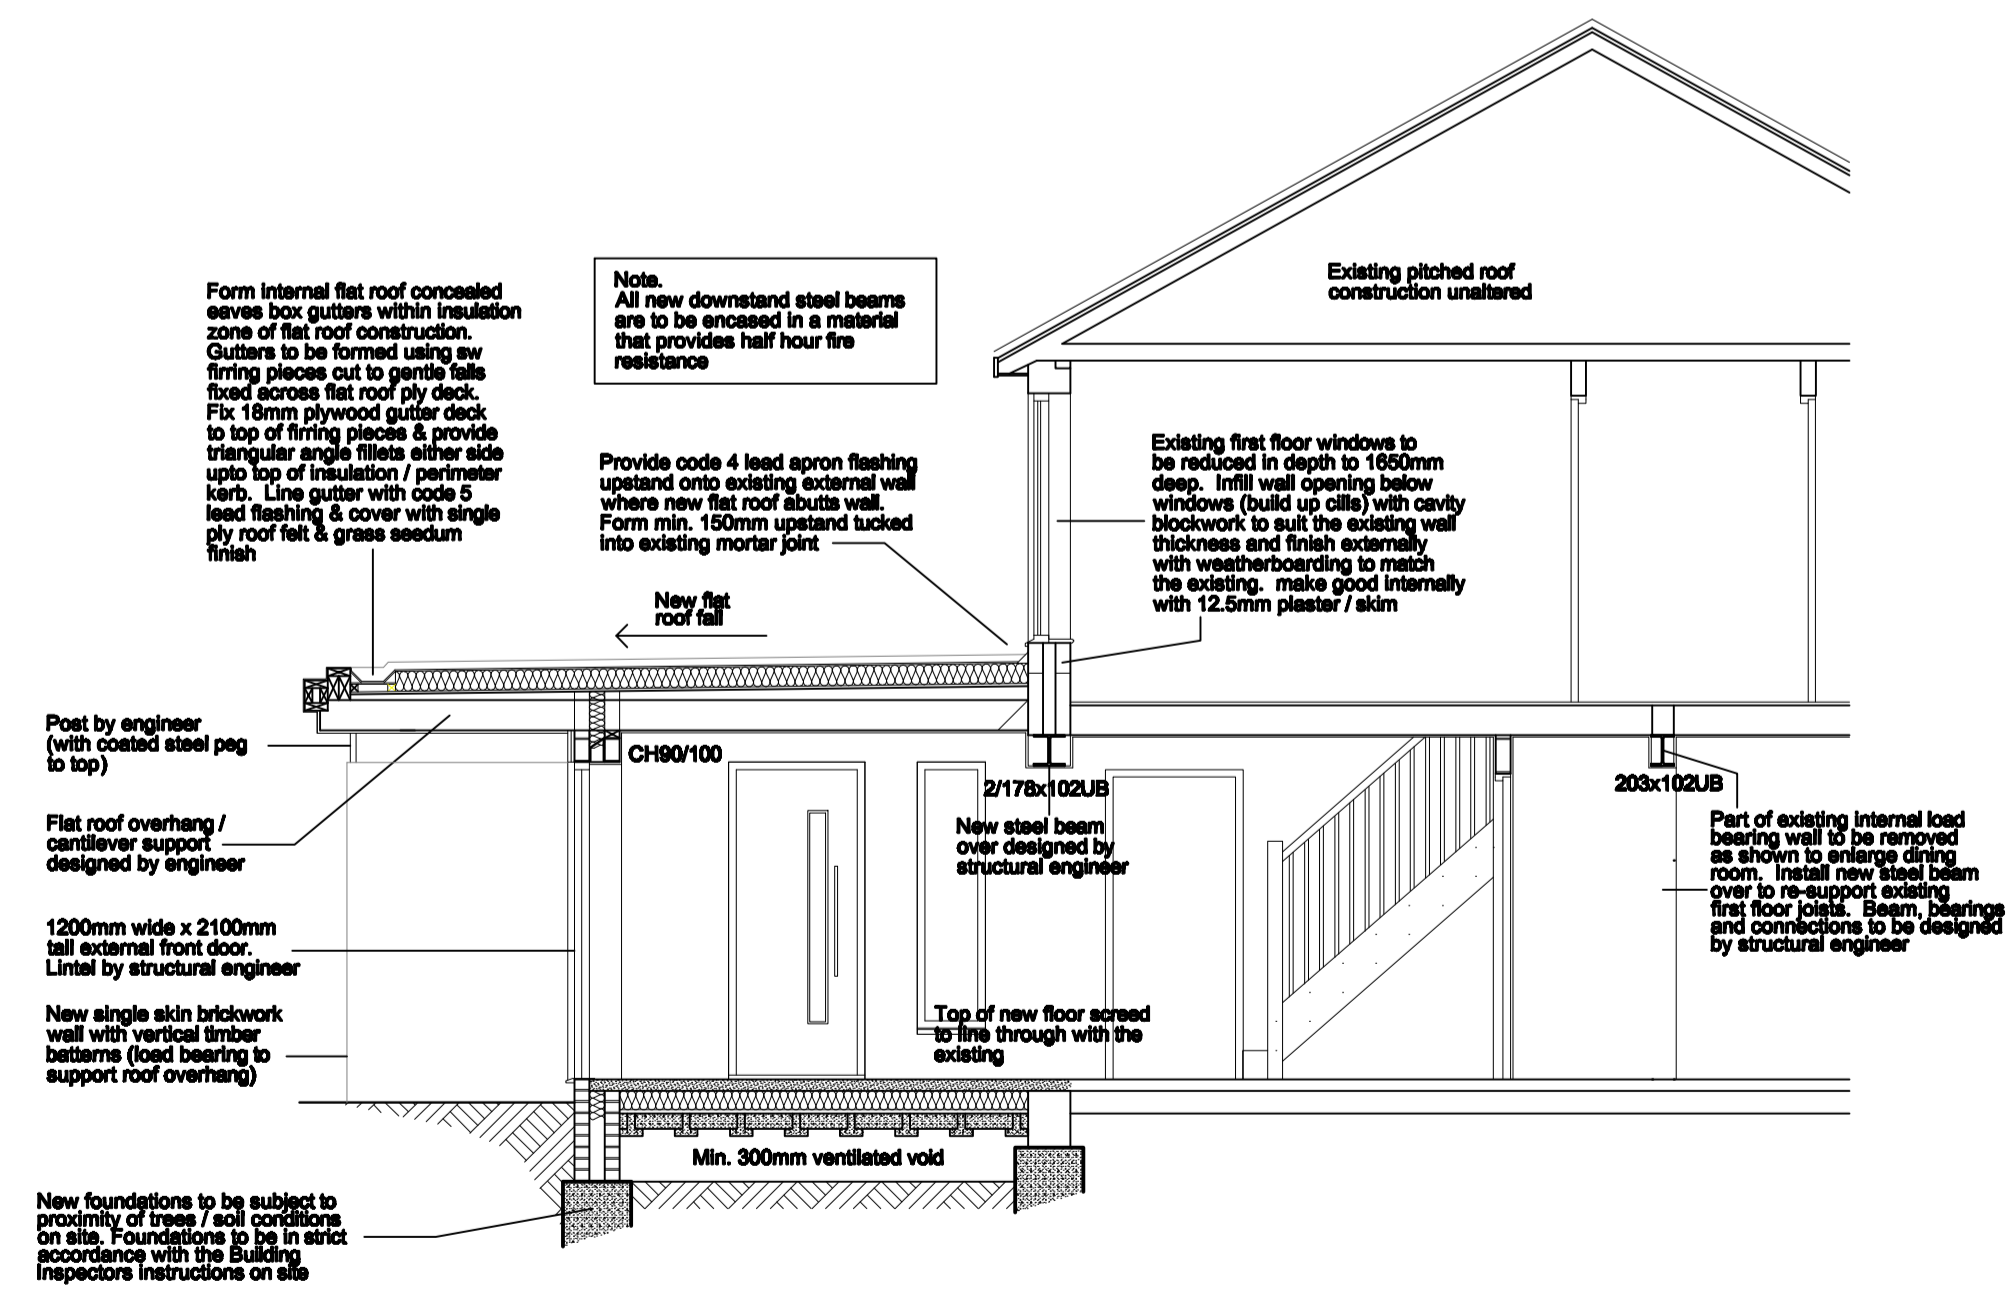

SECTION D-D 1:50

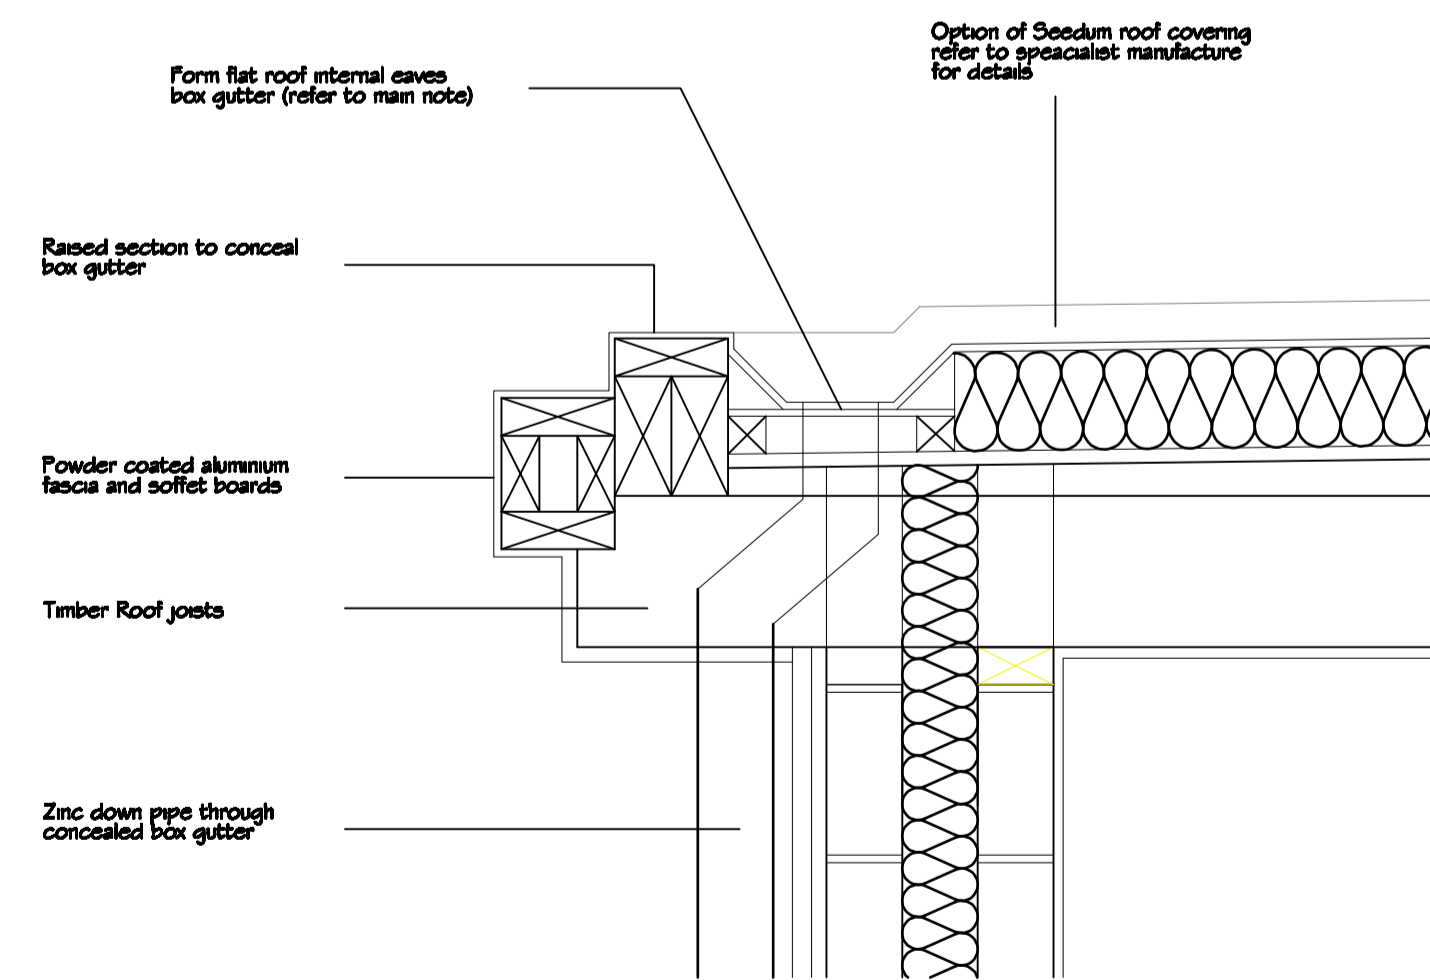

CONCEALED BOX GUTTER DETAIL 1:10



The Warren
21 Grange Road
Runwell
Wickford
Essex
SS11 7LZ

t 01288 761611
f 01288 482750

e: mail@architecturaldesignandplan.com
w: www.architecturaldesignandplan.com

Client
MRS R.V. PETTIT
Project
2 BOTTLERS
BASILDON
ESSEX
SS16 5BE

Description
DEMOLISH EXISTING GARAGE/STORAGE
EXTENSION AND ERECT SINGLE STOREY
FRONT/SIDE EXTENSION WITH INTERNAL
ALTERATIONS

PROPOSED SECTIONS C-C, D-D & DETAILS

Status

CONSTRUCTION

Scale	Drawn	Date
A1@1:50/1:10	PDE	AUG 2012
Job number	Drawing no.	Revision
ADP146BRG	05	A