

This drawing is copyright and shall not be reproduced nor used for any other purpose without written permission of the author.

Do not copy from this drawing, use figured dimensions only.

The drawing must be read in conjunction with all other related drawings and documentation.








It is the contractor's responsibility to ensure compliance with the Building Regulations.

It is the contractor's responsibility to check all dimensions on site, any discrepancy to be reported immediately.

Details and sizes shown are indicative only and are subject to confirmation by the relevant Specialist Sub-contractor.

This drawing is not to be for Land Registry purposes.

Revision	Date
A	17.03.12
Amendments following client mtg	

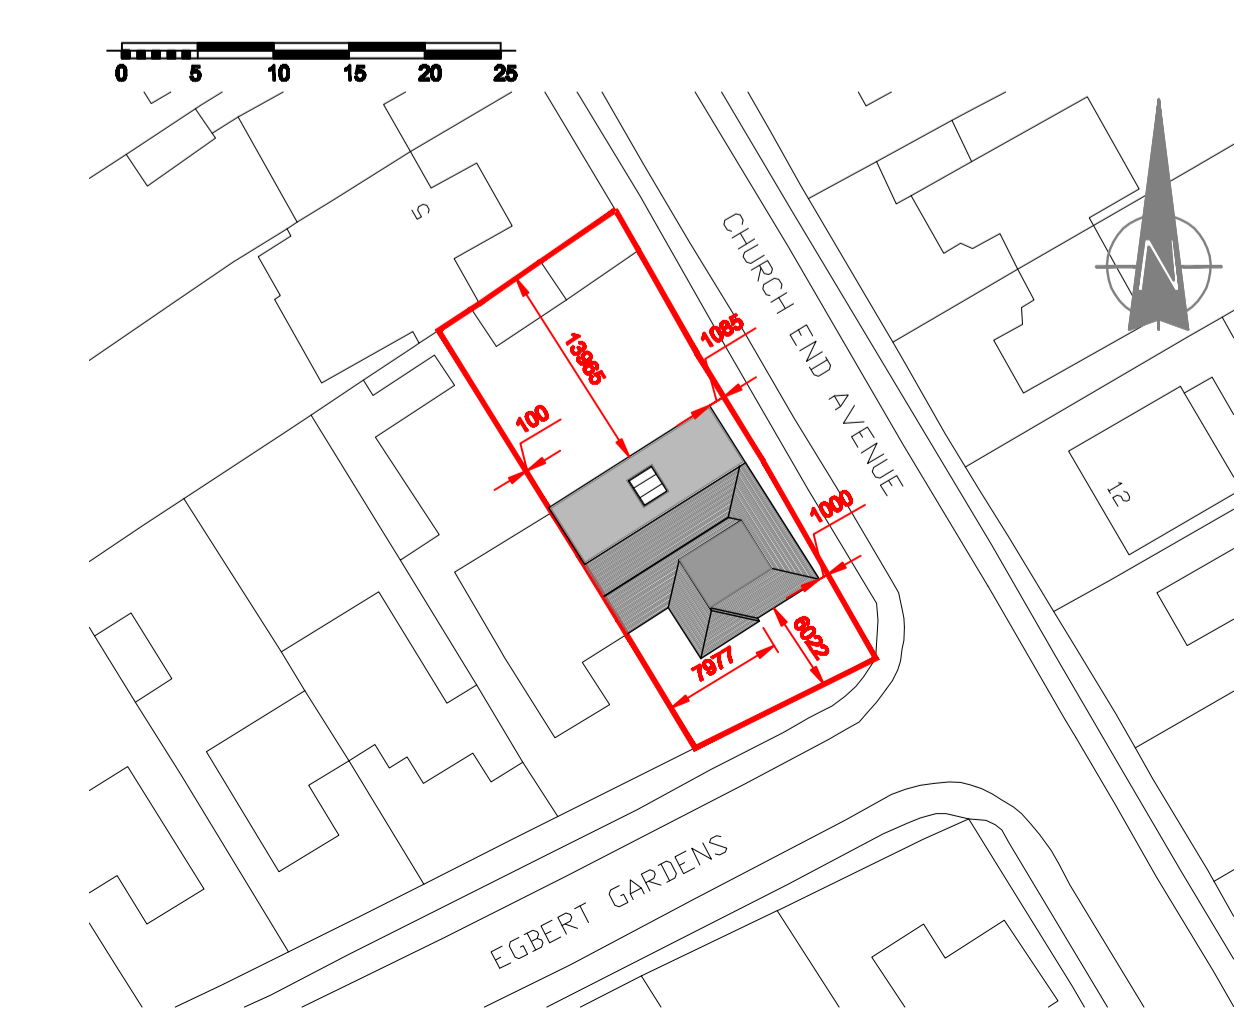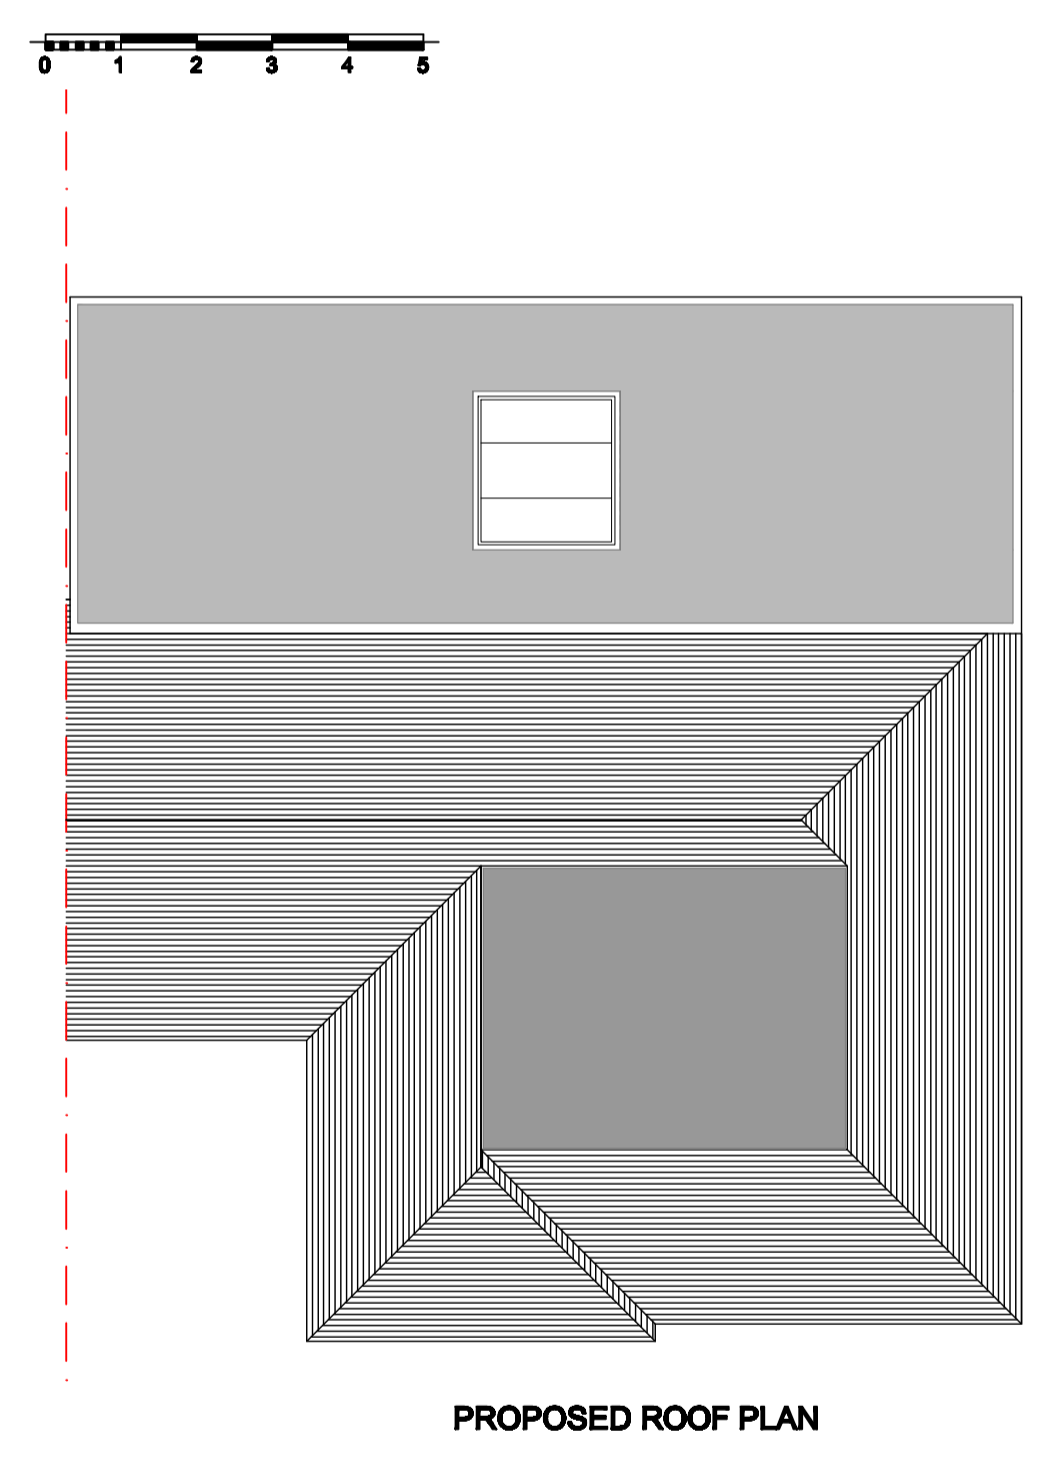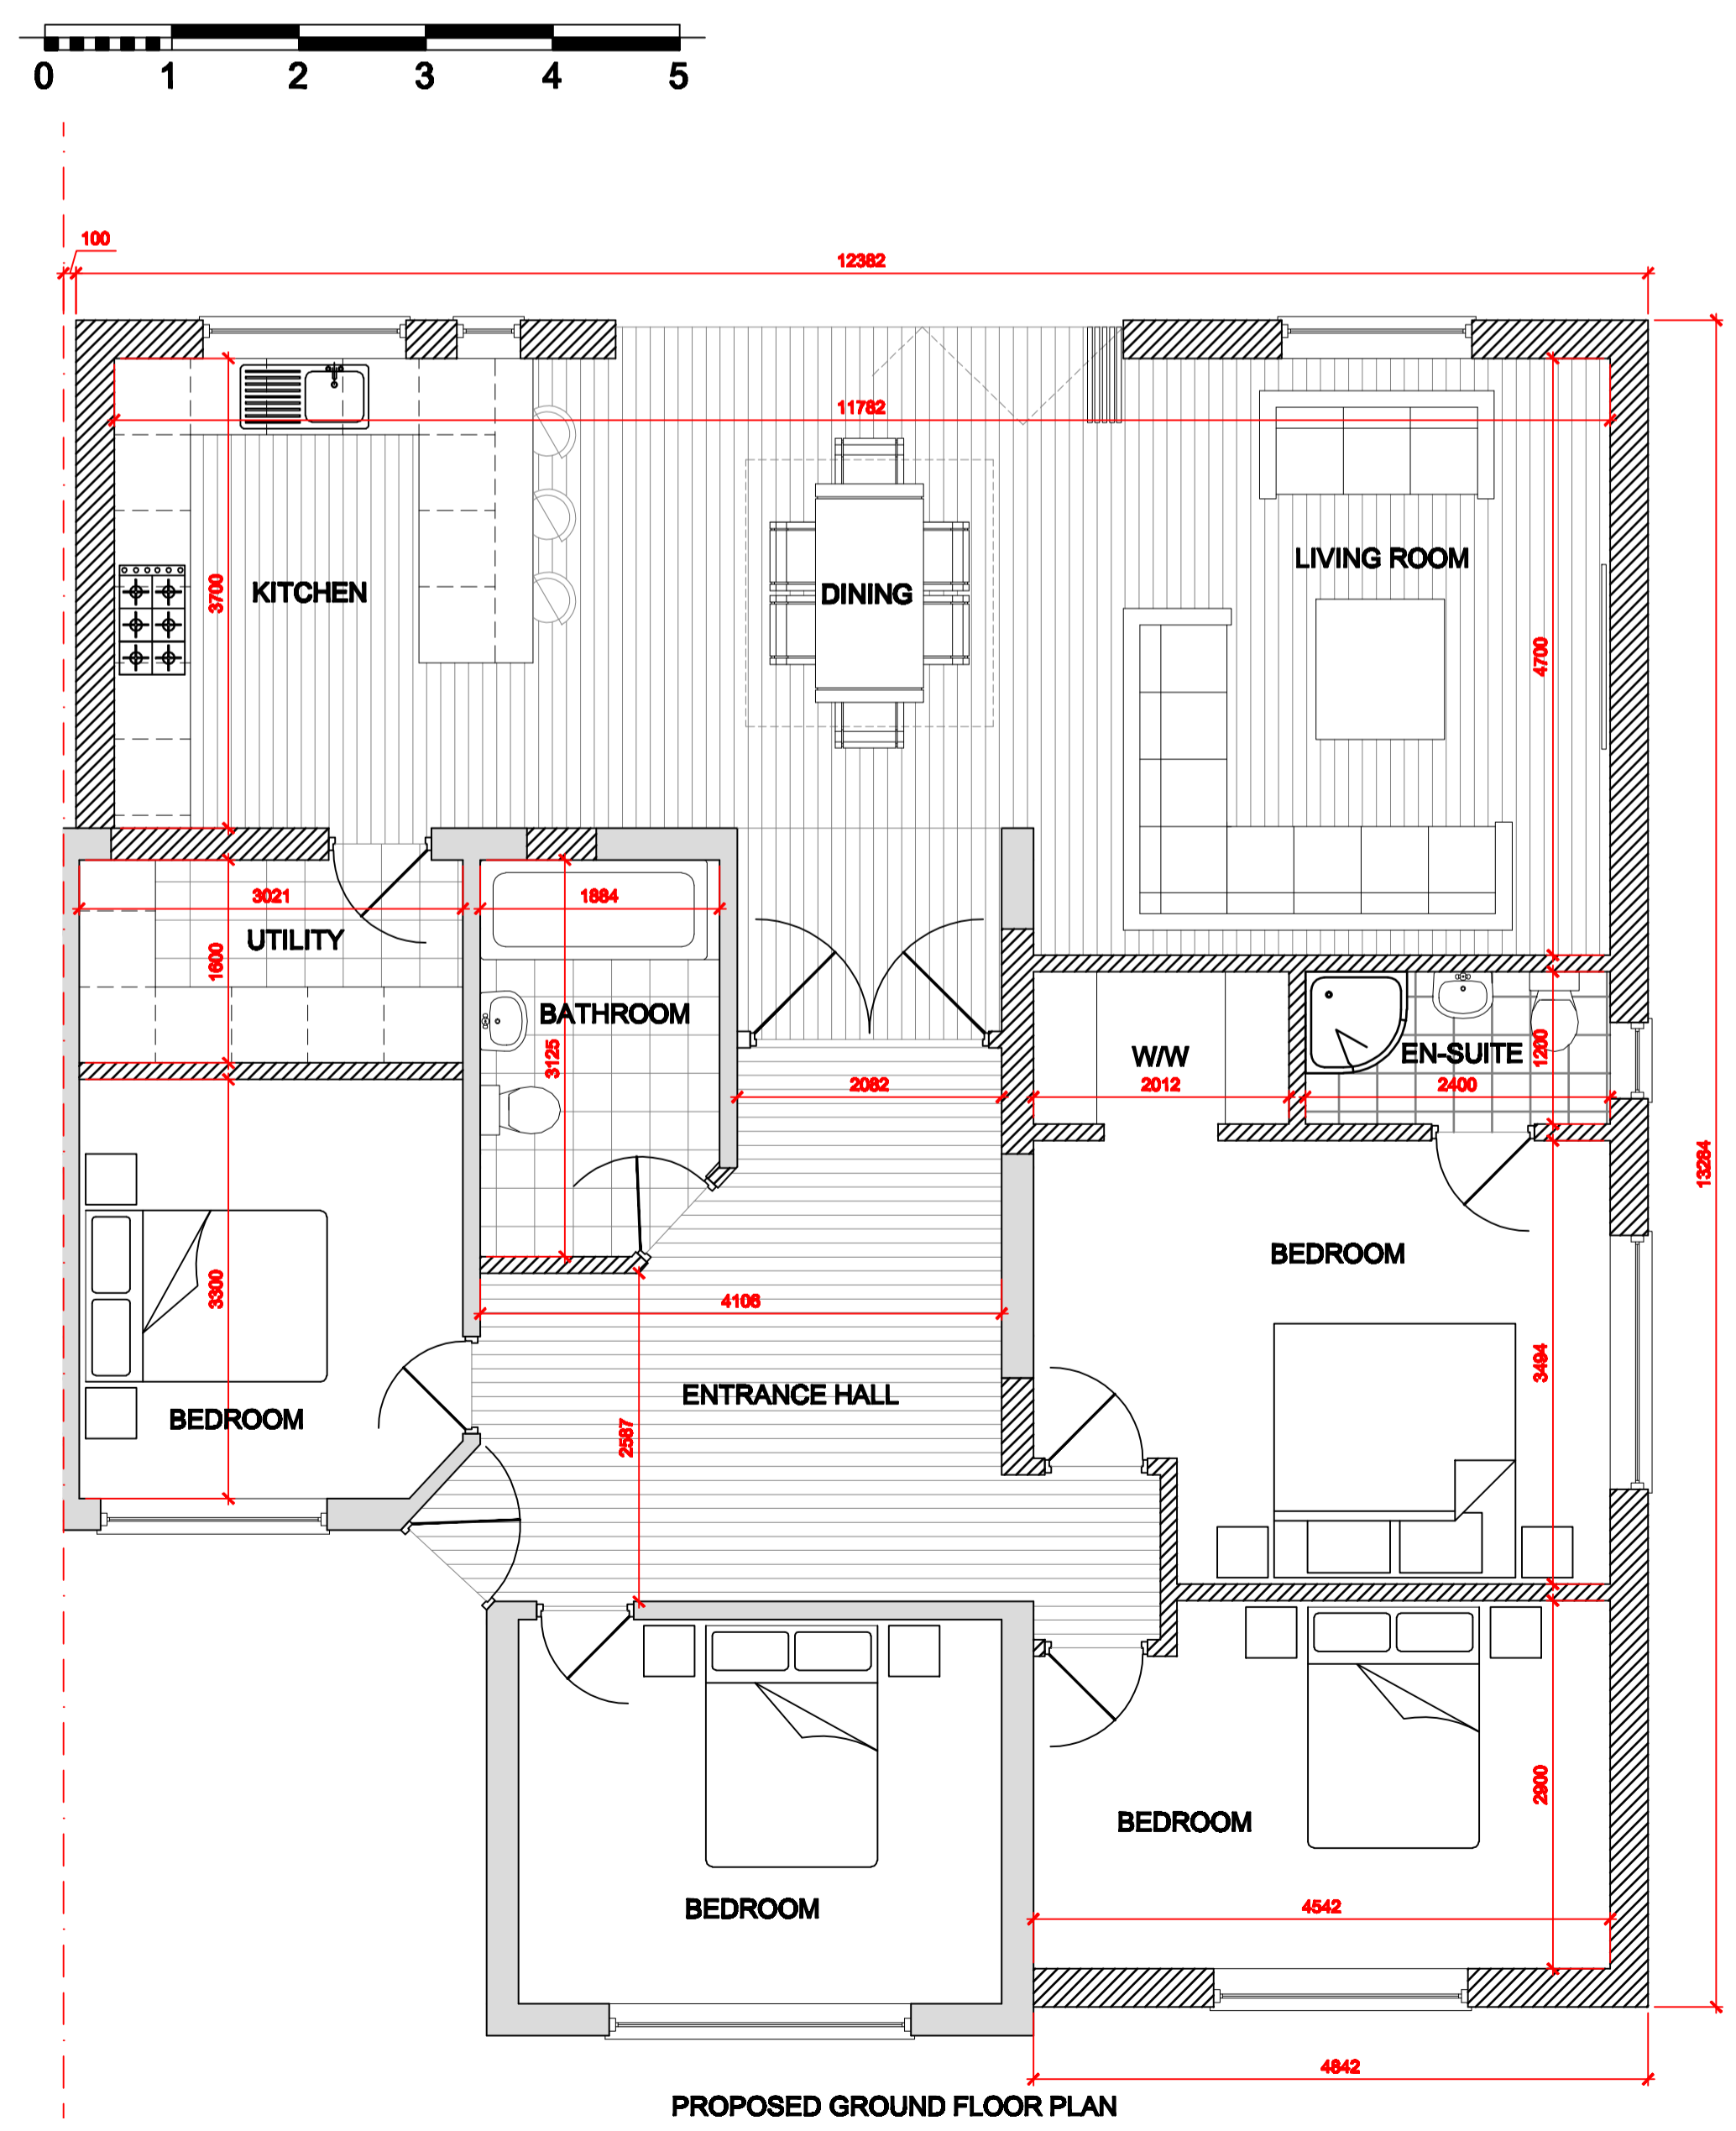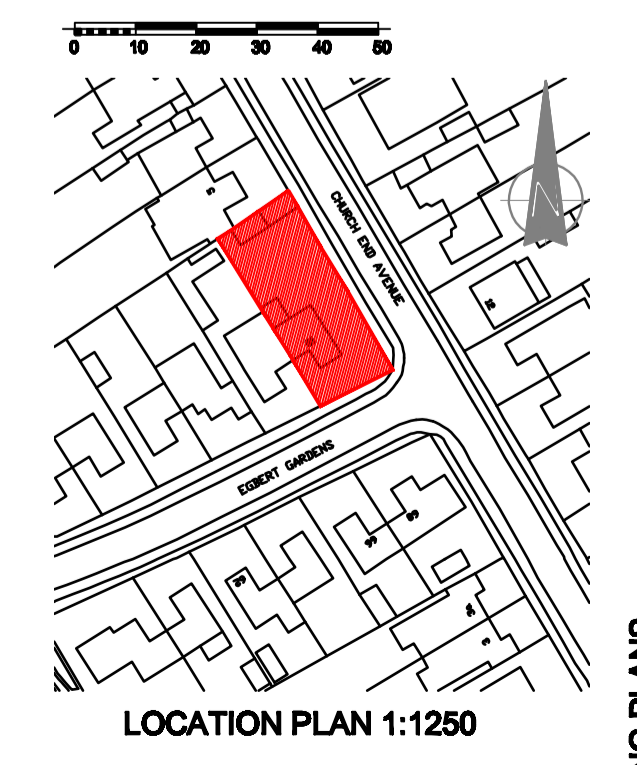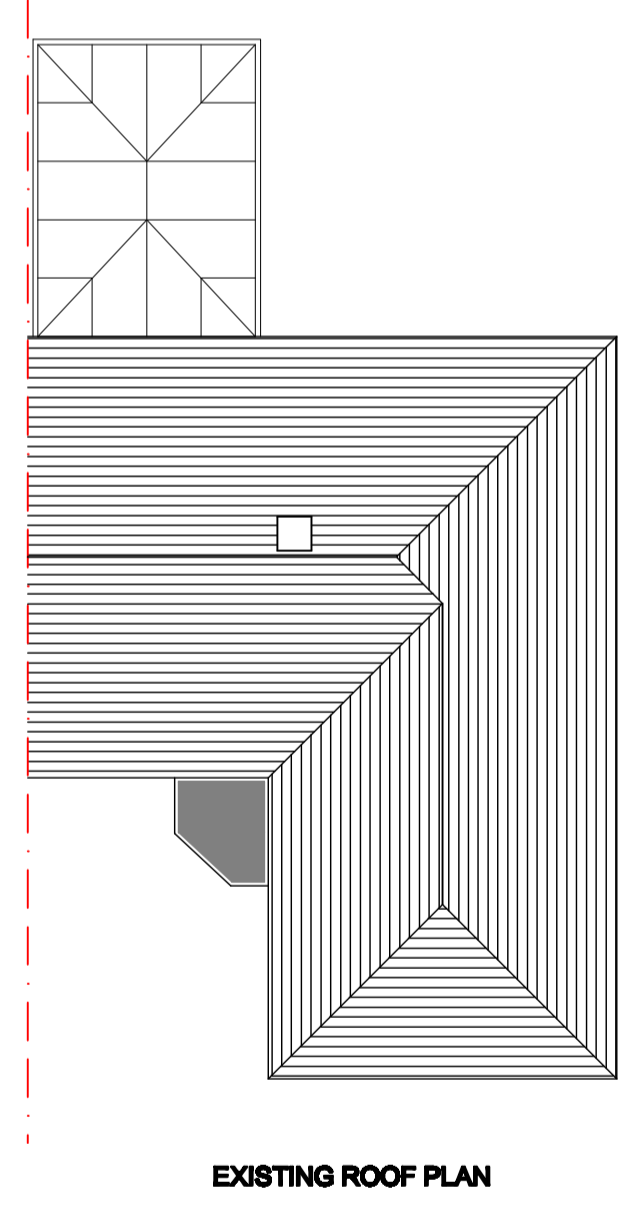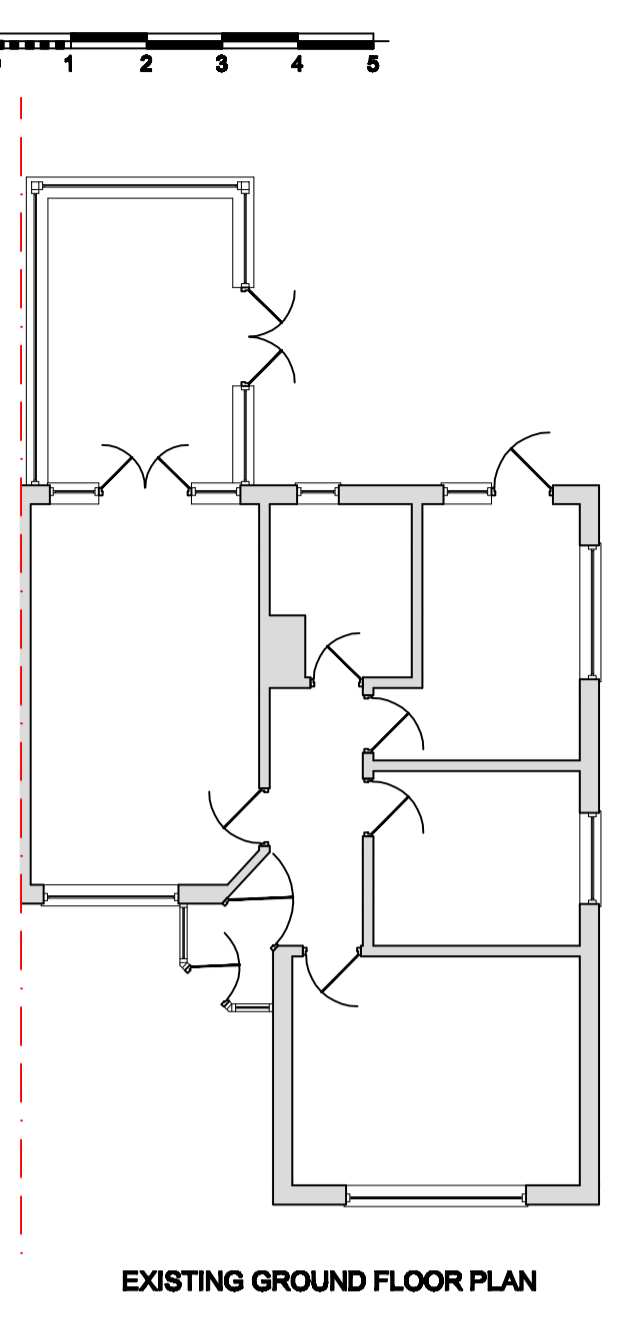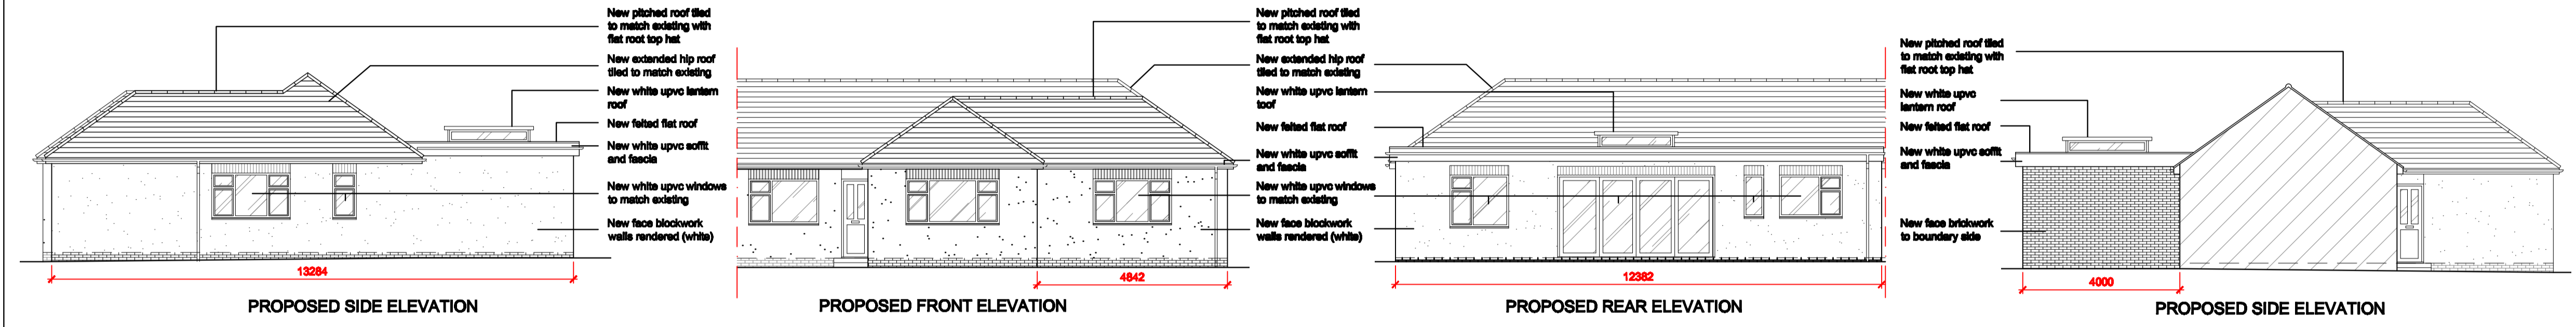

EXISTING PLANS



The Warren  
 21 Grange Road  
 Runwell  
 Wickford  
 Essex  
 SS11 7LZ

t 01288 761611  
 f 01288 482750

e: mail@architecturalsdesignandplan.com  
 w: www.architecturalsdesignandplan.com

Client	MR B. ROCHE
Project	81 EGBERT GARDENS WICKFORD ESSEX SS11 7BW
Description	PROPOSED SINGLE STOREY FRONT, SIDE AND REAR EXTENSION WITH INTERNAL ALTERATIONS
Status	DESIGN
Scale	A1@1:100/1:30
Job number	ADP148EP
Drawn	PDE
Drawing no.	01
Date	MAR 2012
Revision	A