

This drawing is copyright and shall not be reproduced nor used for any other purpose without written permission of the author.

Do not copy from this drawing, use figured dimensions only.

The drawing must be read in conjunction with all other related drawings and documentation.


It is the contractor's responsibility to ensure compliance with the Building Regulations.

It is the contractor's responsibility to check all dimensions on site, any discrepancy to be reported immediately.


Details and sizes shown are indicative only and are subject to confirmation by the relevant Specialist Sub-contractor.

This drawing is not to be for Land Registry purposes.


Revision A Structural Engineers Info added 12.01.12

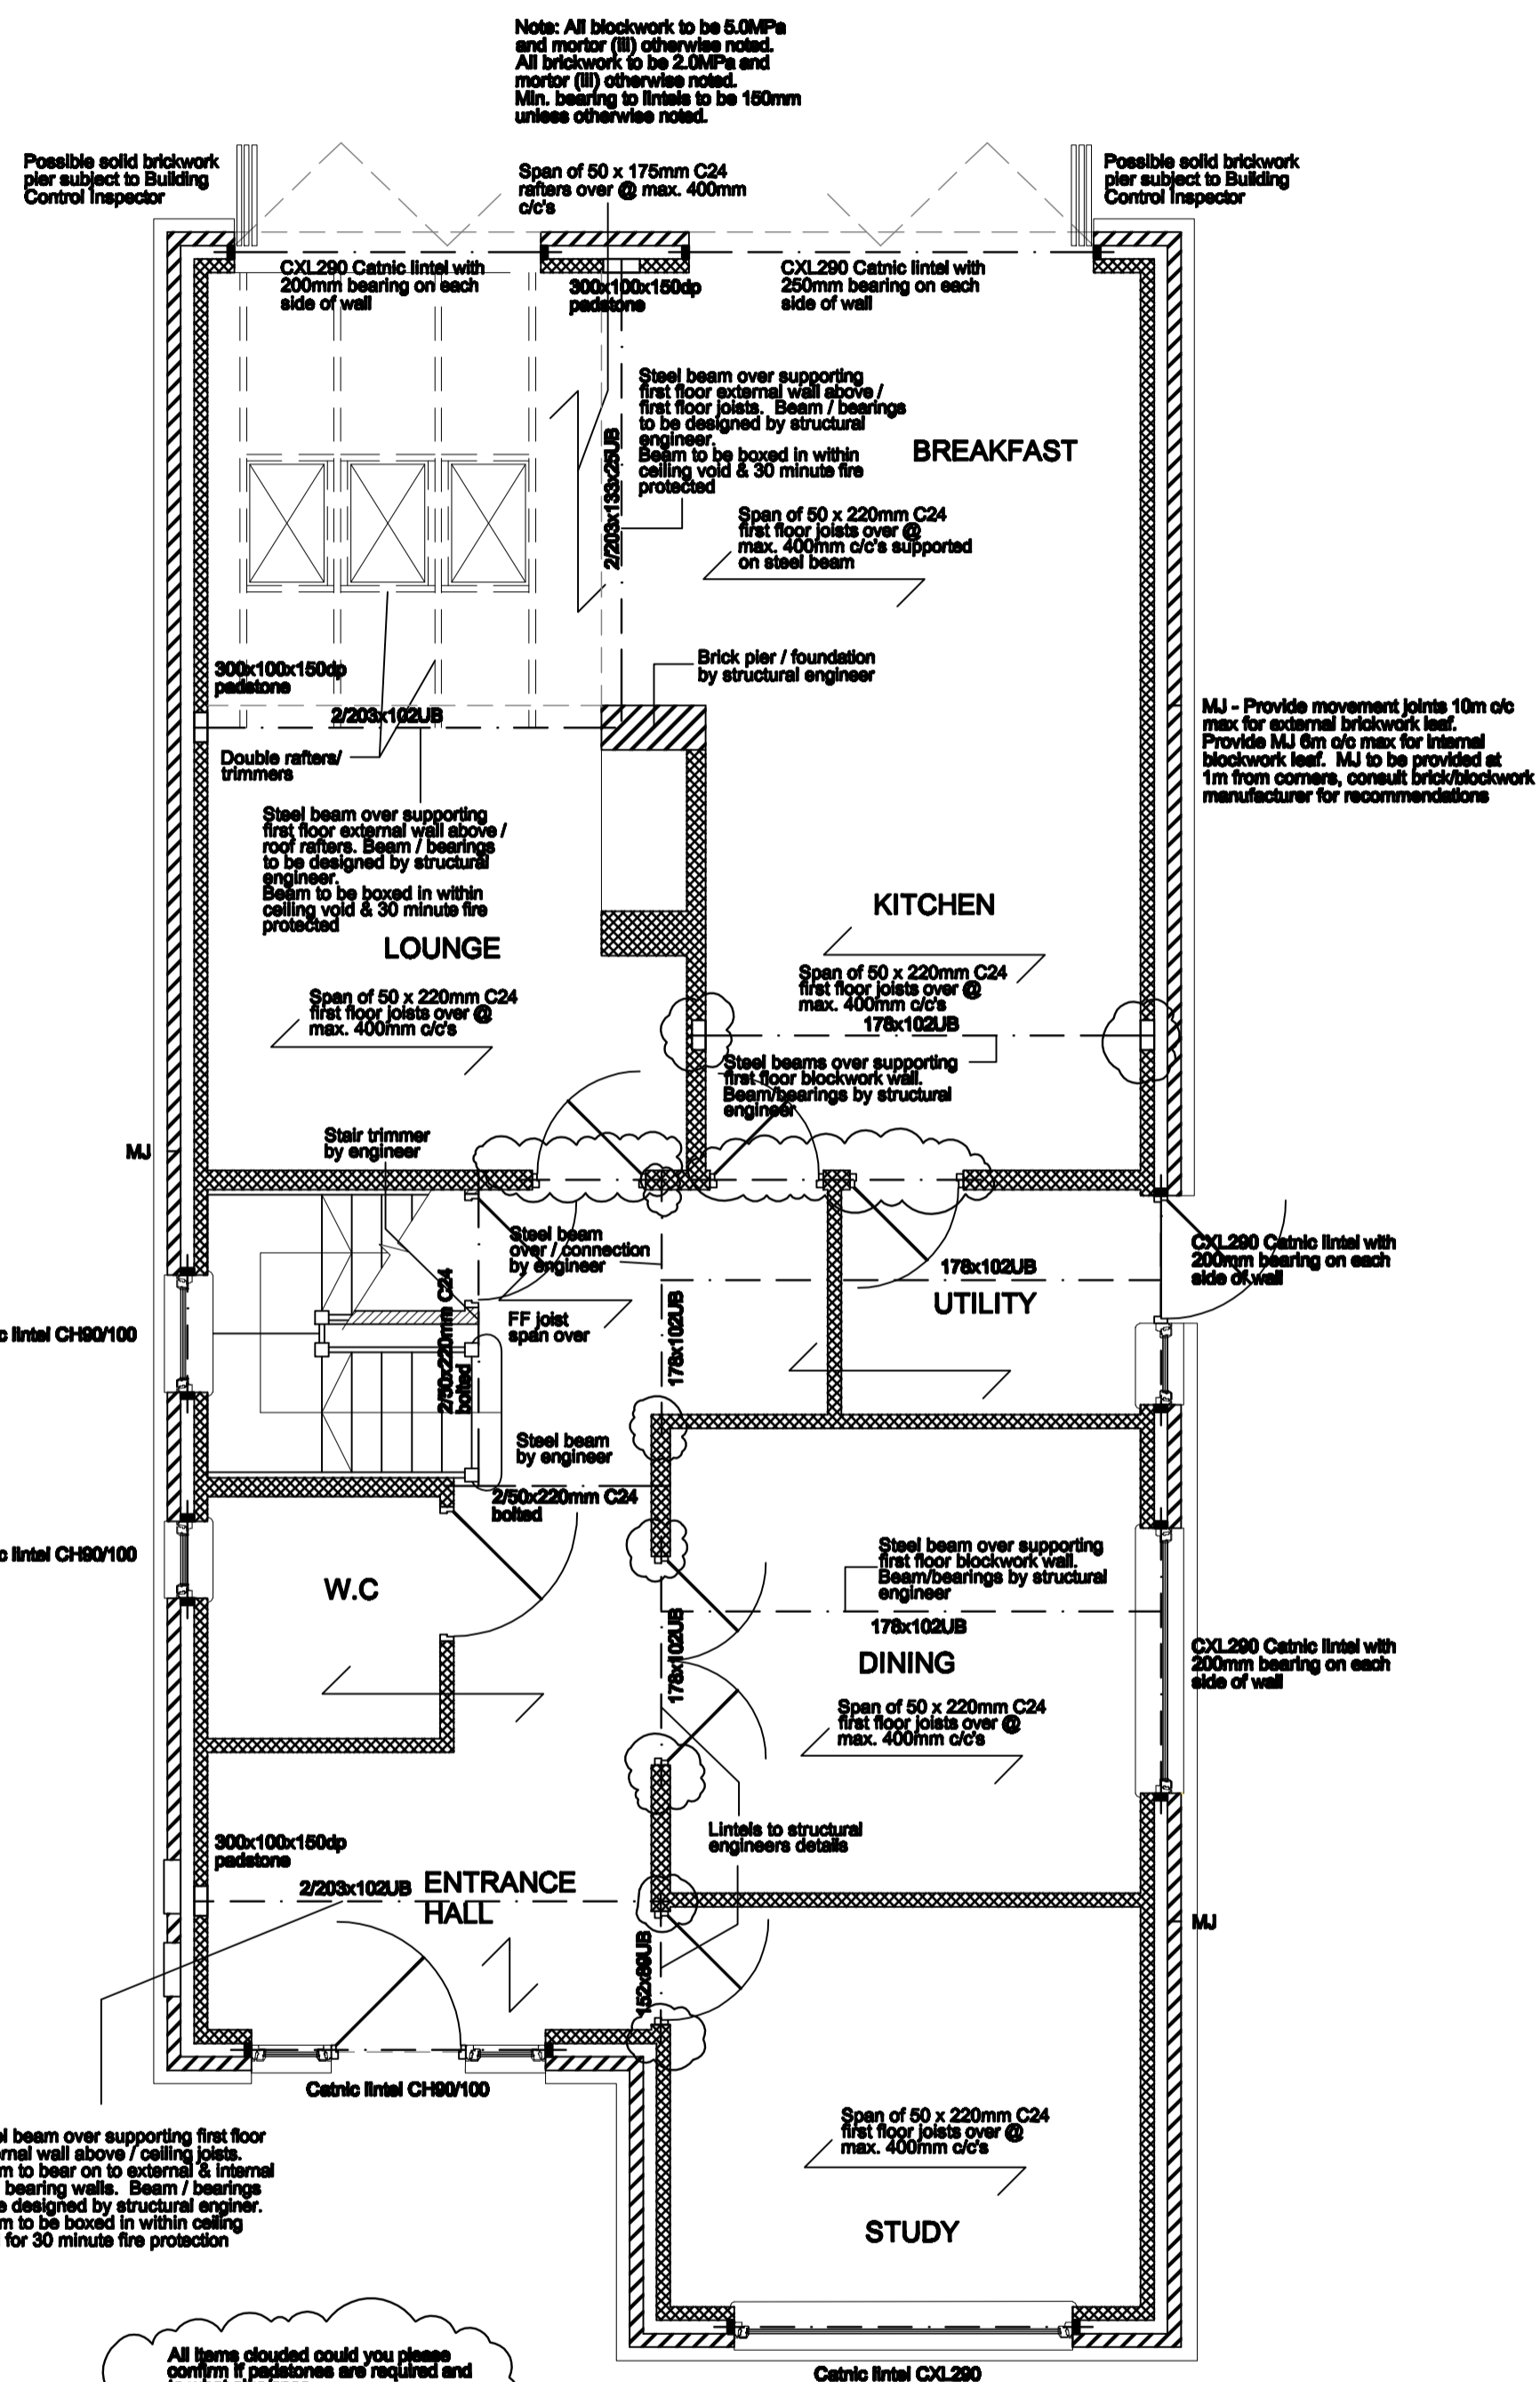

PROPOSED GROUND FLOOR STRUCTURE PLAN 1:50

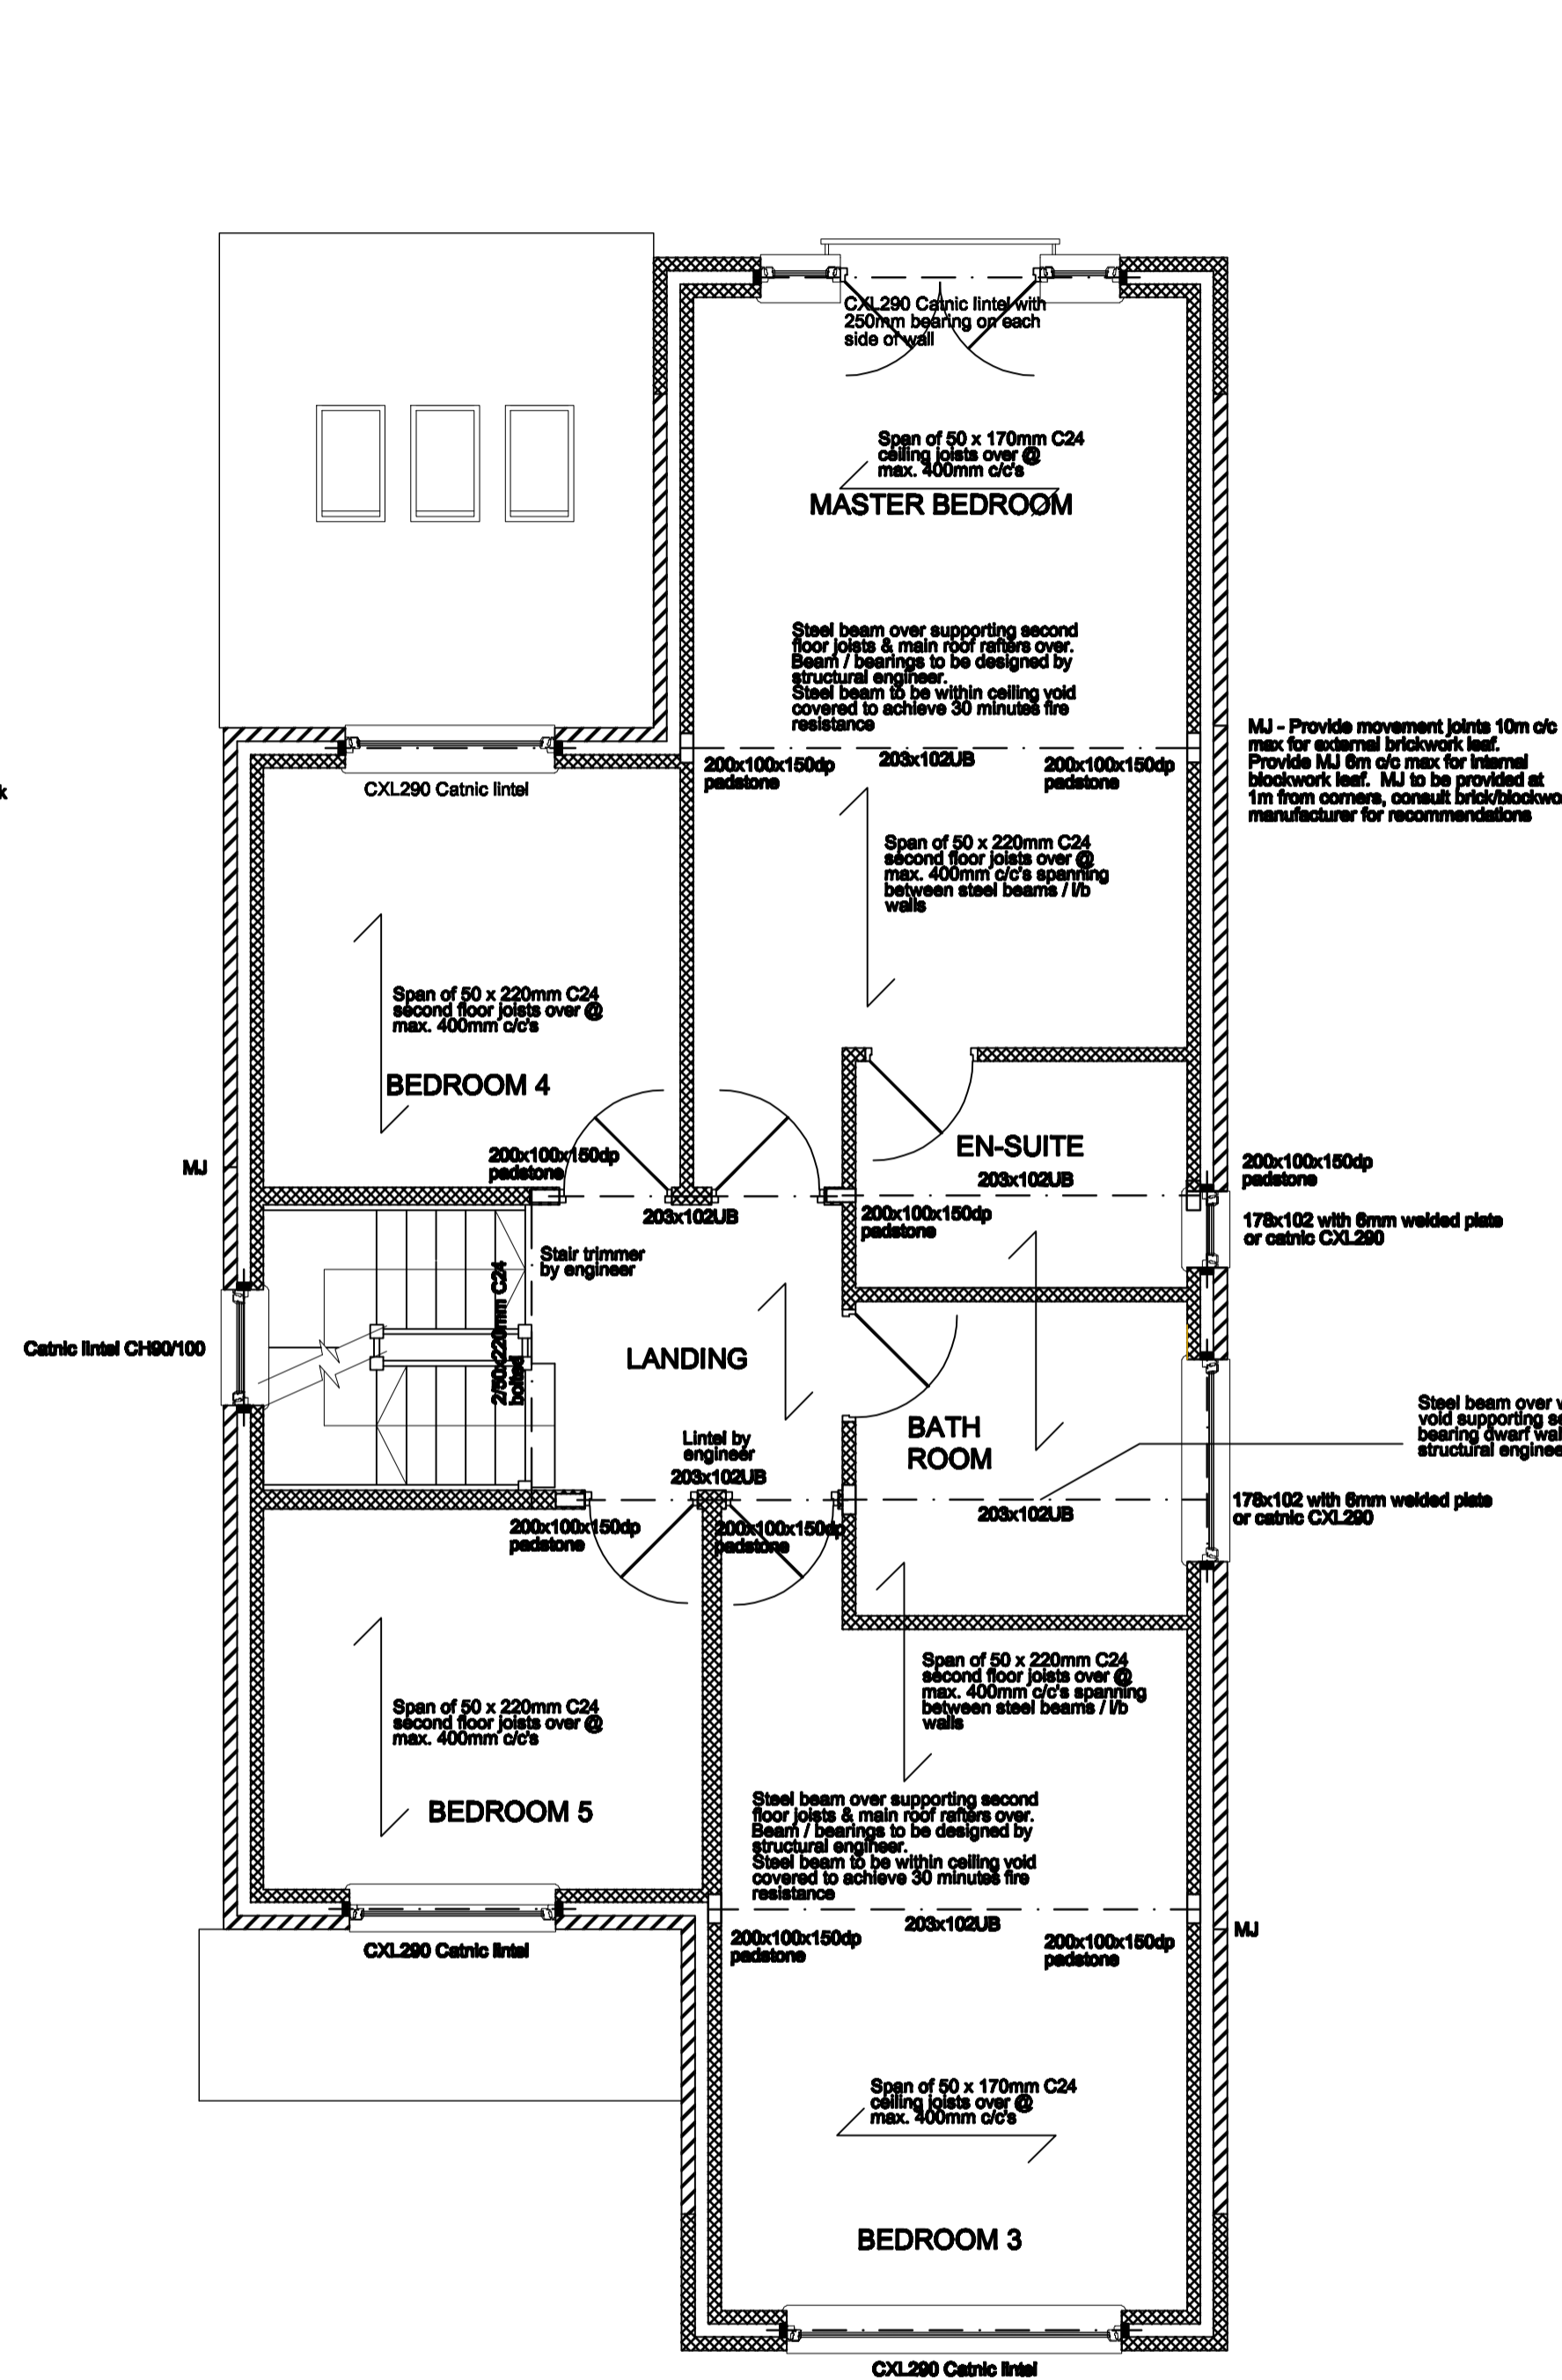

PROPOSED FIRST FLOOR STRUCTURE PLAN 1:50

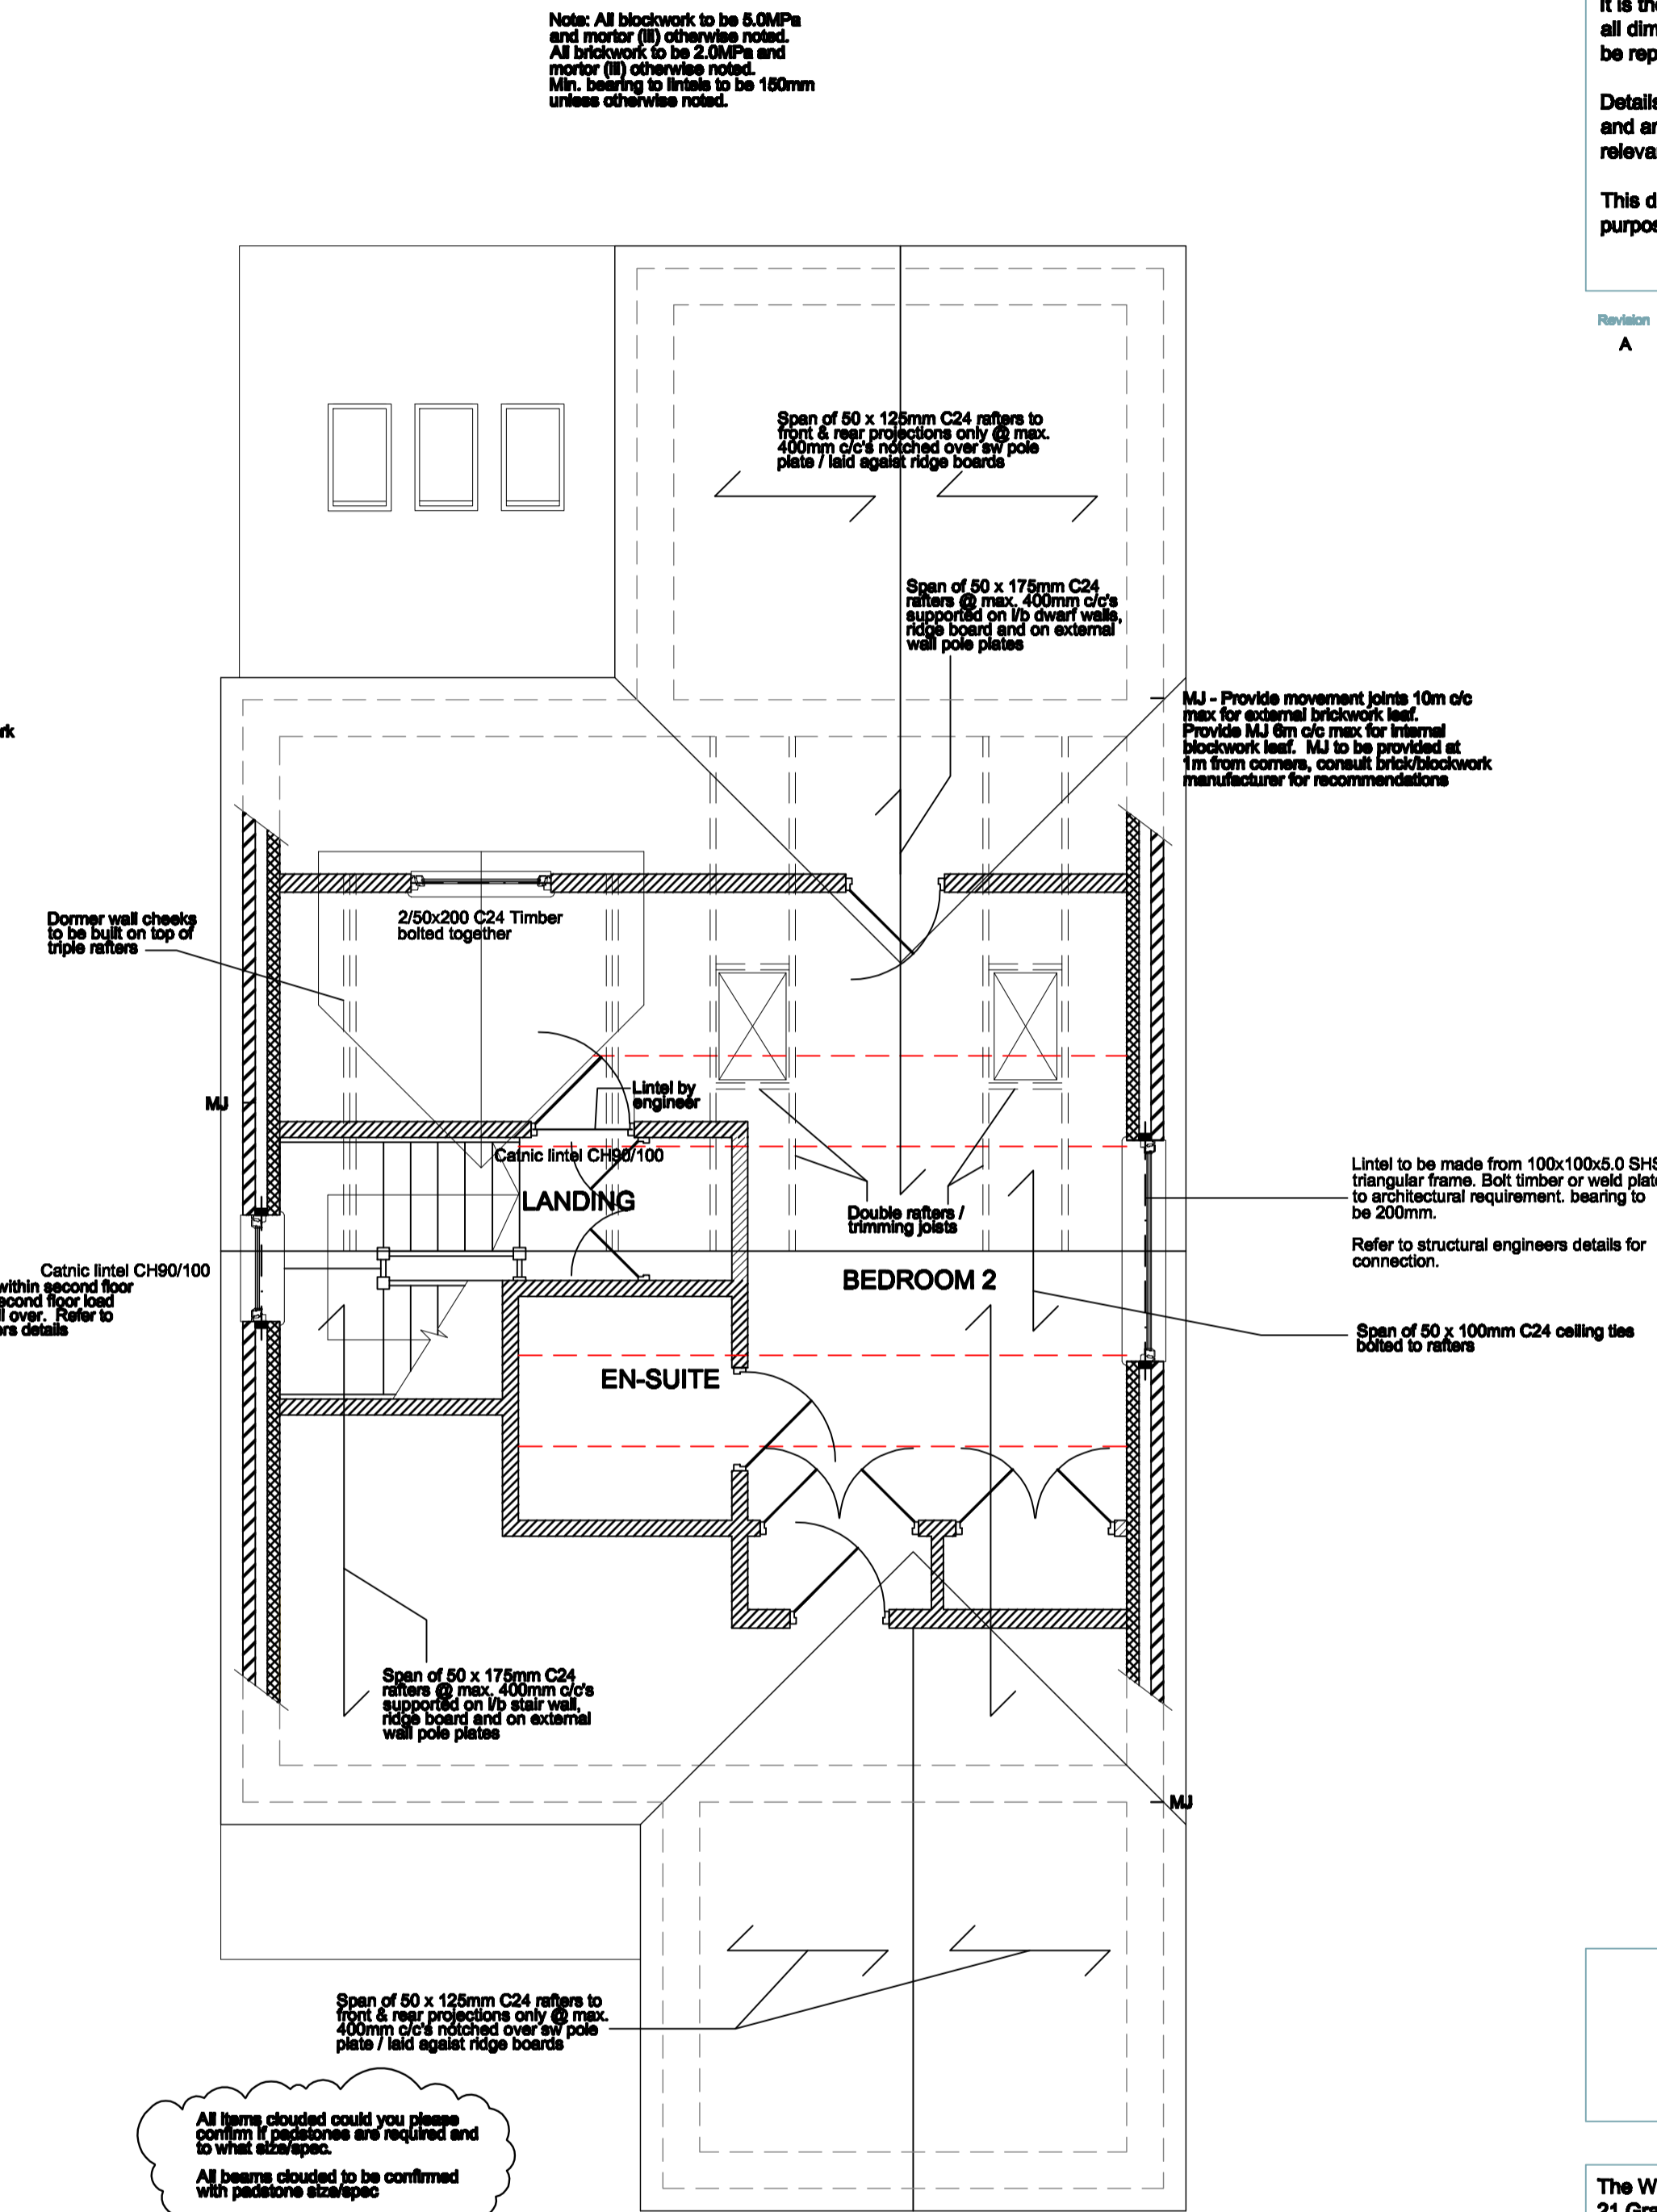

PROPOSED SECOND FLOOR STRUCTURE PLAN 1:50



The Warren  
21 Grange Road  
Runwell  
Wickford  
Essex  
SS11 7LZ  
t 01268 761611  
f 01268 462750  
e: mail@architecturaldesignandplan.com  
www.architecturaldesignandplan.com

Client: MR C. DUNCAN  
Project: 20 WATFORD ROAD KINGS LANSLEY WATFORD WD4 8EA  
Description: PLOT 20A PROPOSED GROUND/FIRST AND SECOND FLOOR STRUCTURE PLANS  
Status: CONSTRUCTION  
Scale: A1@1:50  
Job number: ADP068RG  
Drawn: PDE  
Drawing no.: 08  
Date: FEB 11  
Revision: A