
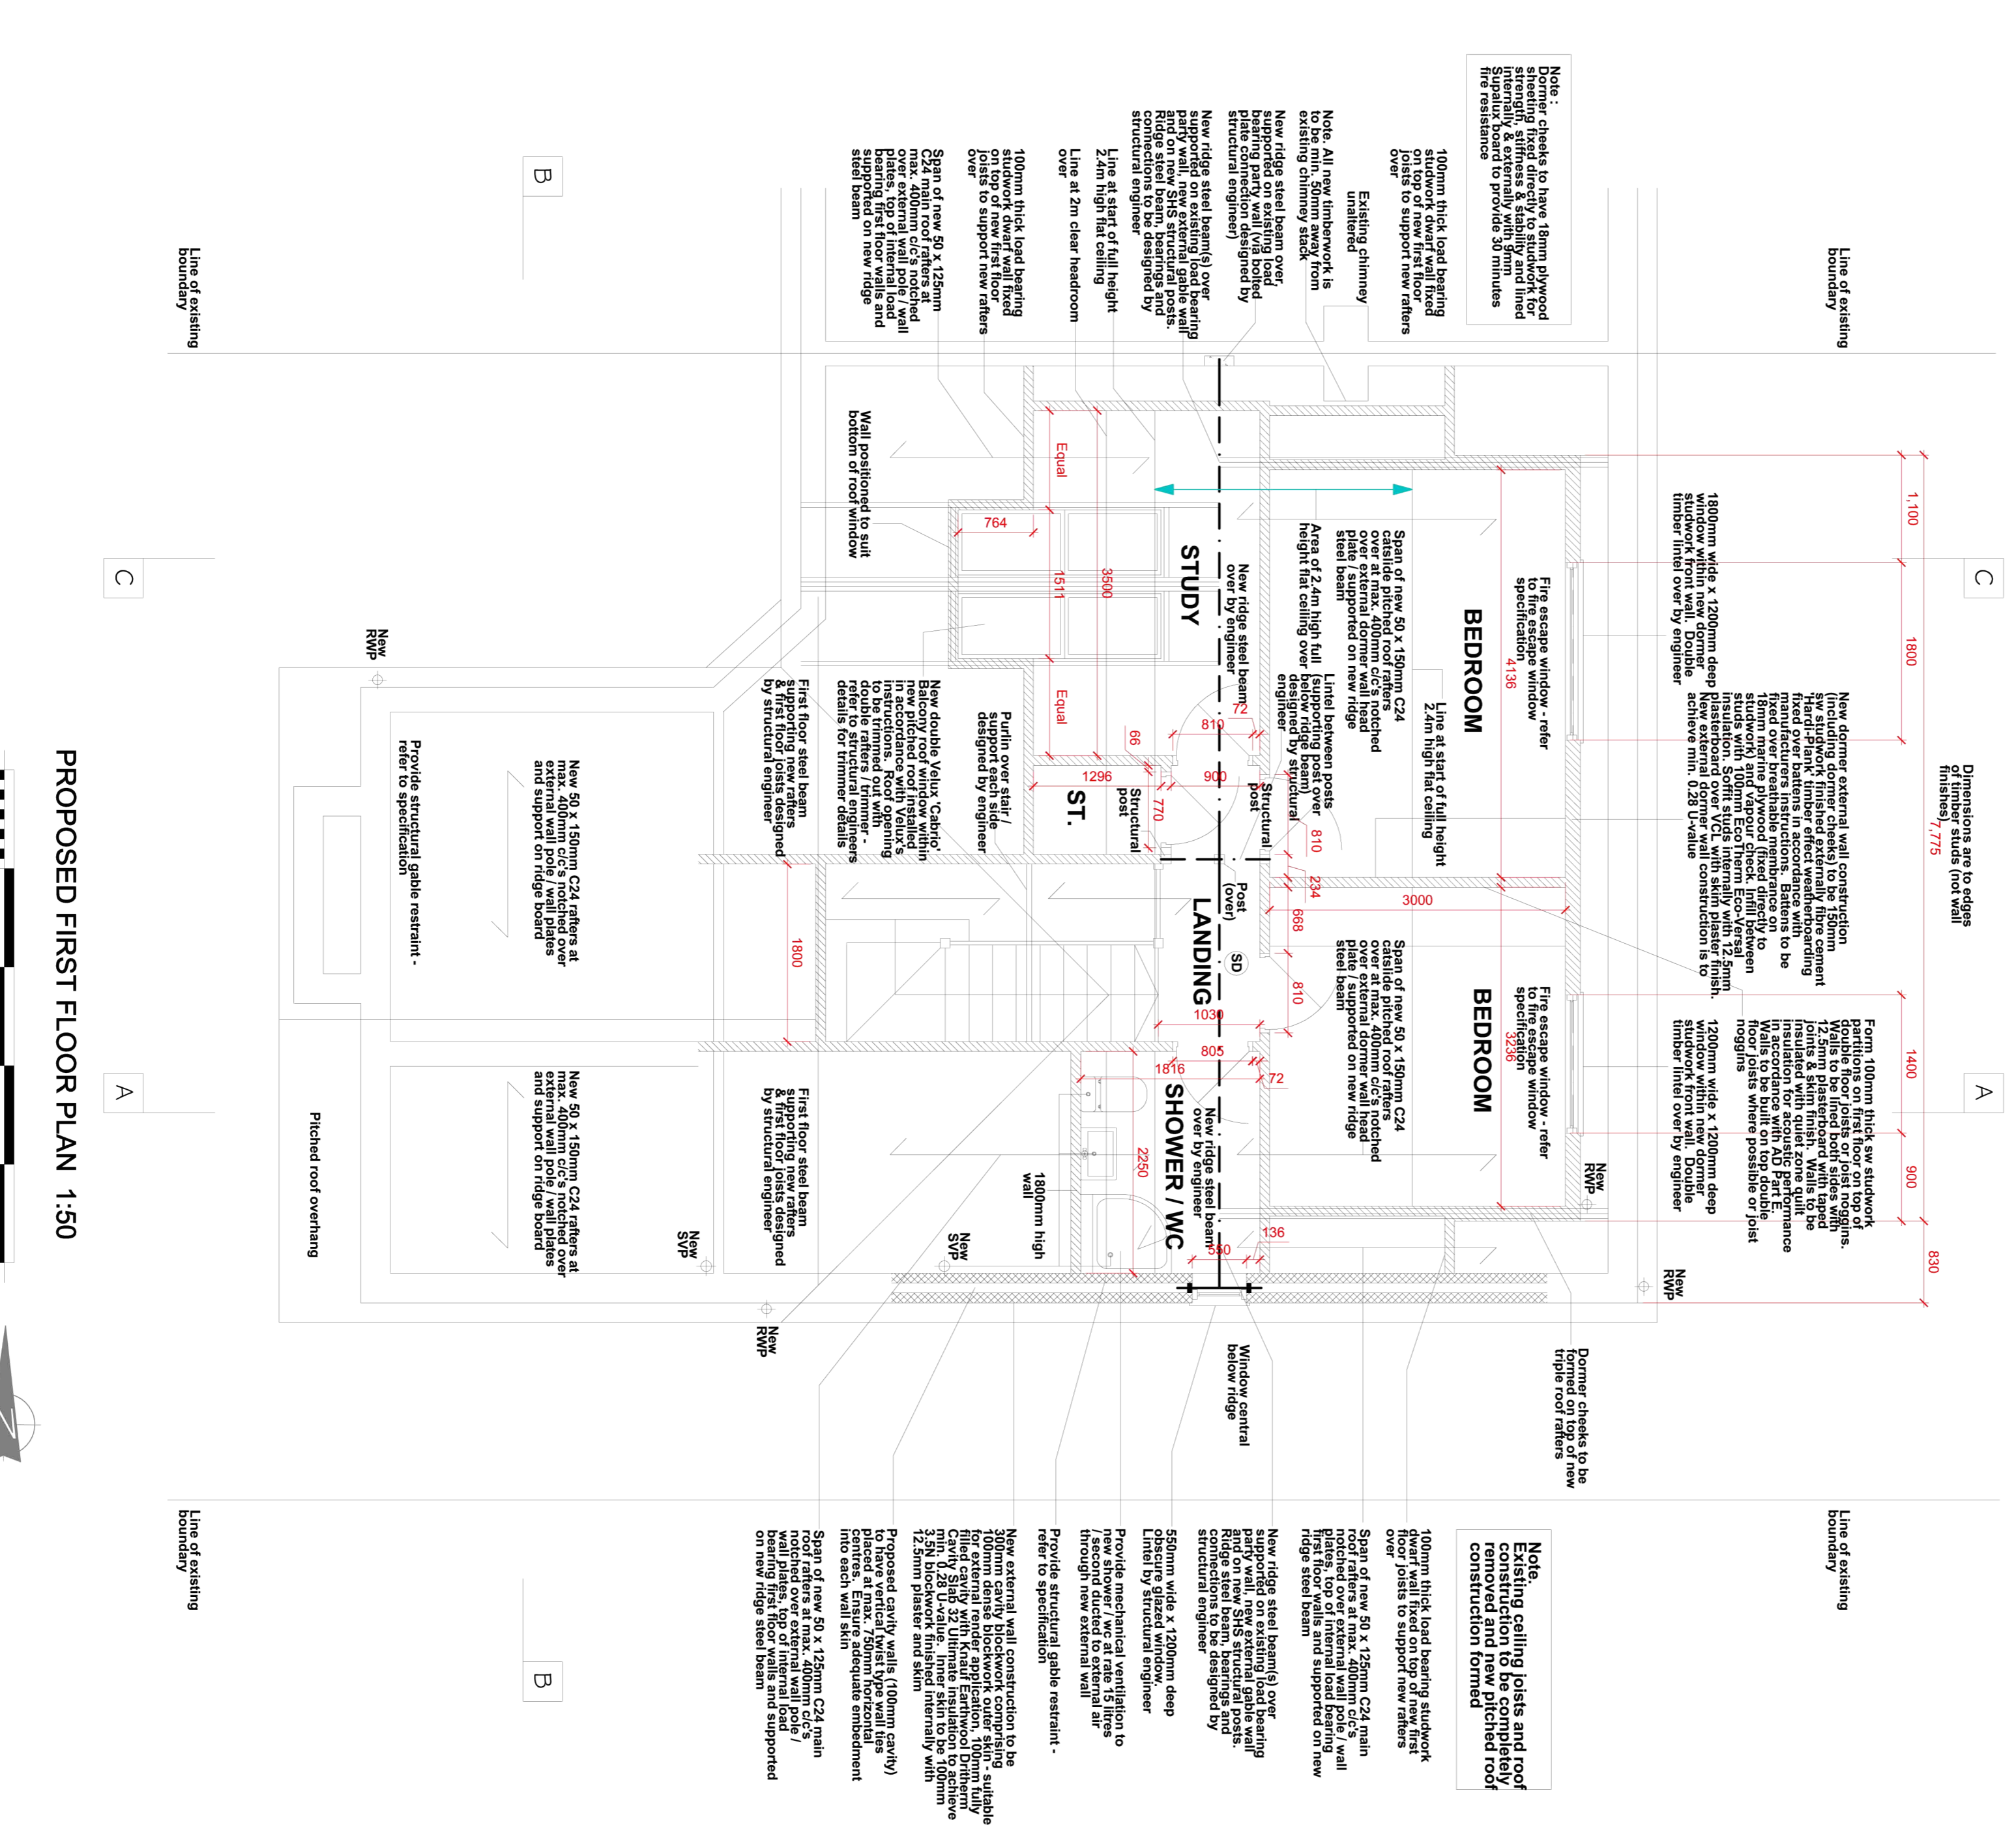


Proposed Side Elevation

Proposed Front Elevation


Proposed Rear Elevation

Proposed Side Elevation

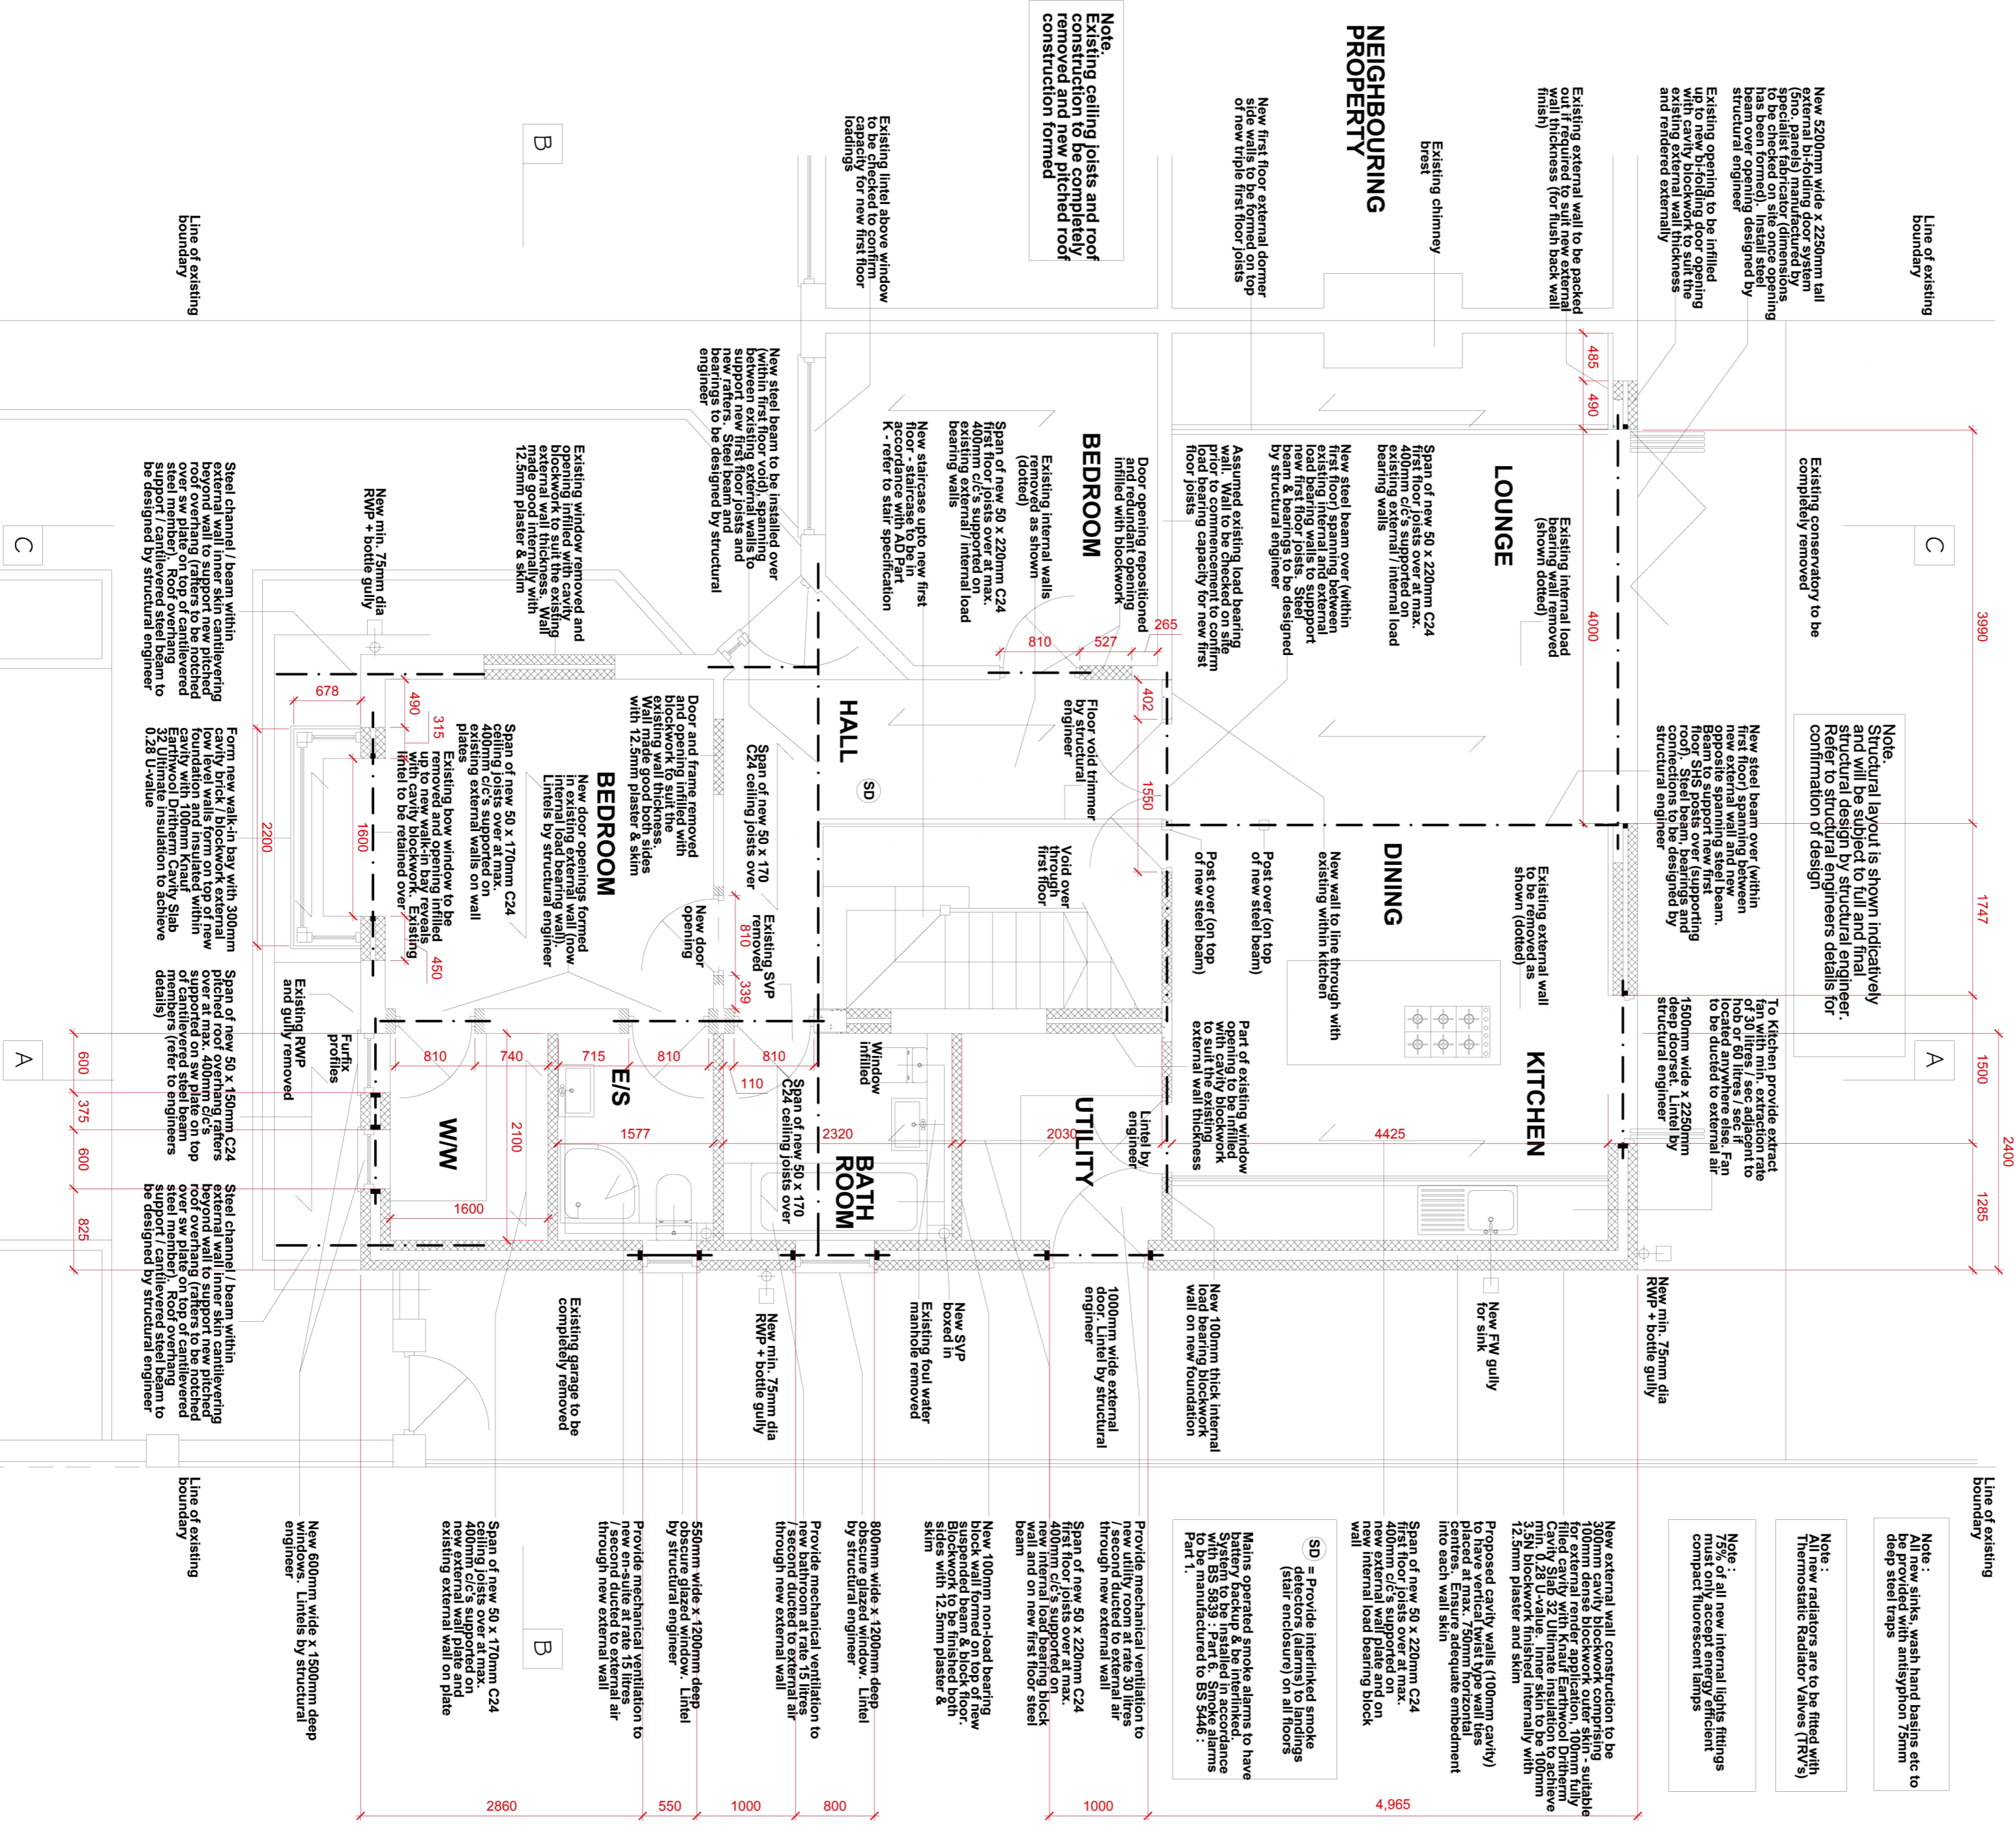

PROPOSED GROUND FLOOR PLAN 1:50

PROPOSED FIRST FLOOR PLAN 1:50

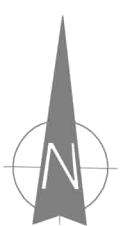

Note: Existing ceiling joists and roof removed and new pitched roof construction formed.

NEIGHBOURING PROPERTY

LOUNGE

DINING
New wall to line through with existing within kitchen.

KITCHEN
New 100mm thick internal wall on new foundation.

UTILITY


















