

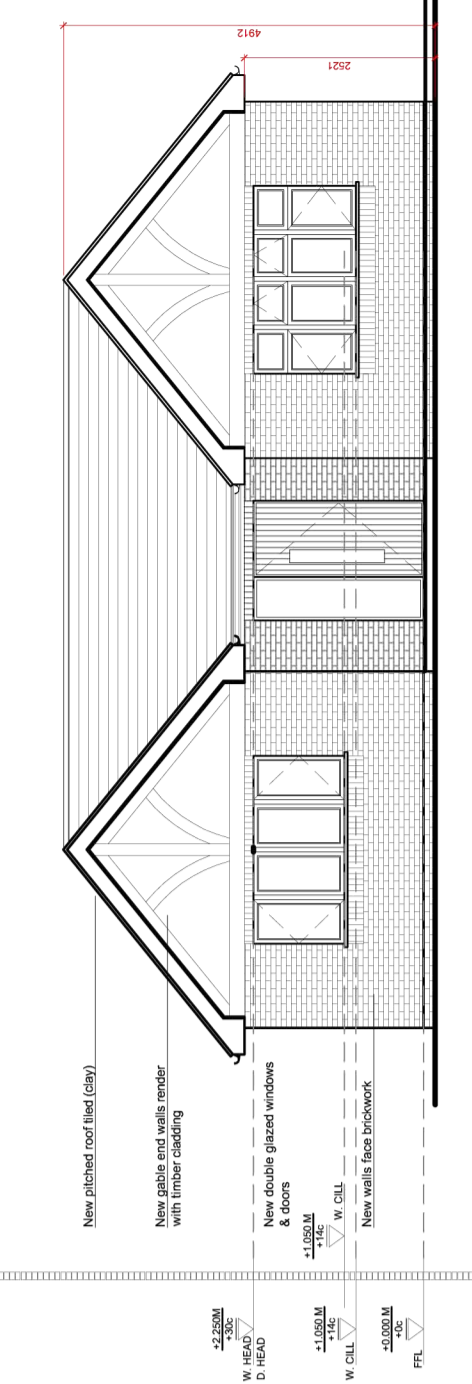



For new water transmission pipe to be laid to the surface water. Soakaway to be provided for surface water runoff from the driveway, carport, and existing building. Soakaway design will be subject to on site assessment. The design must be approved by the Building Inspector for approval.

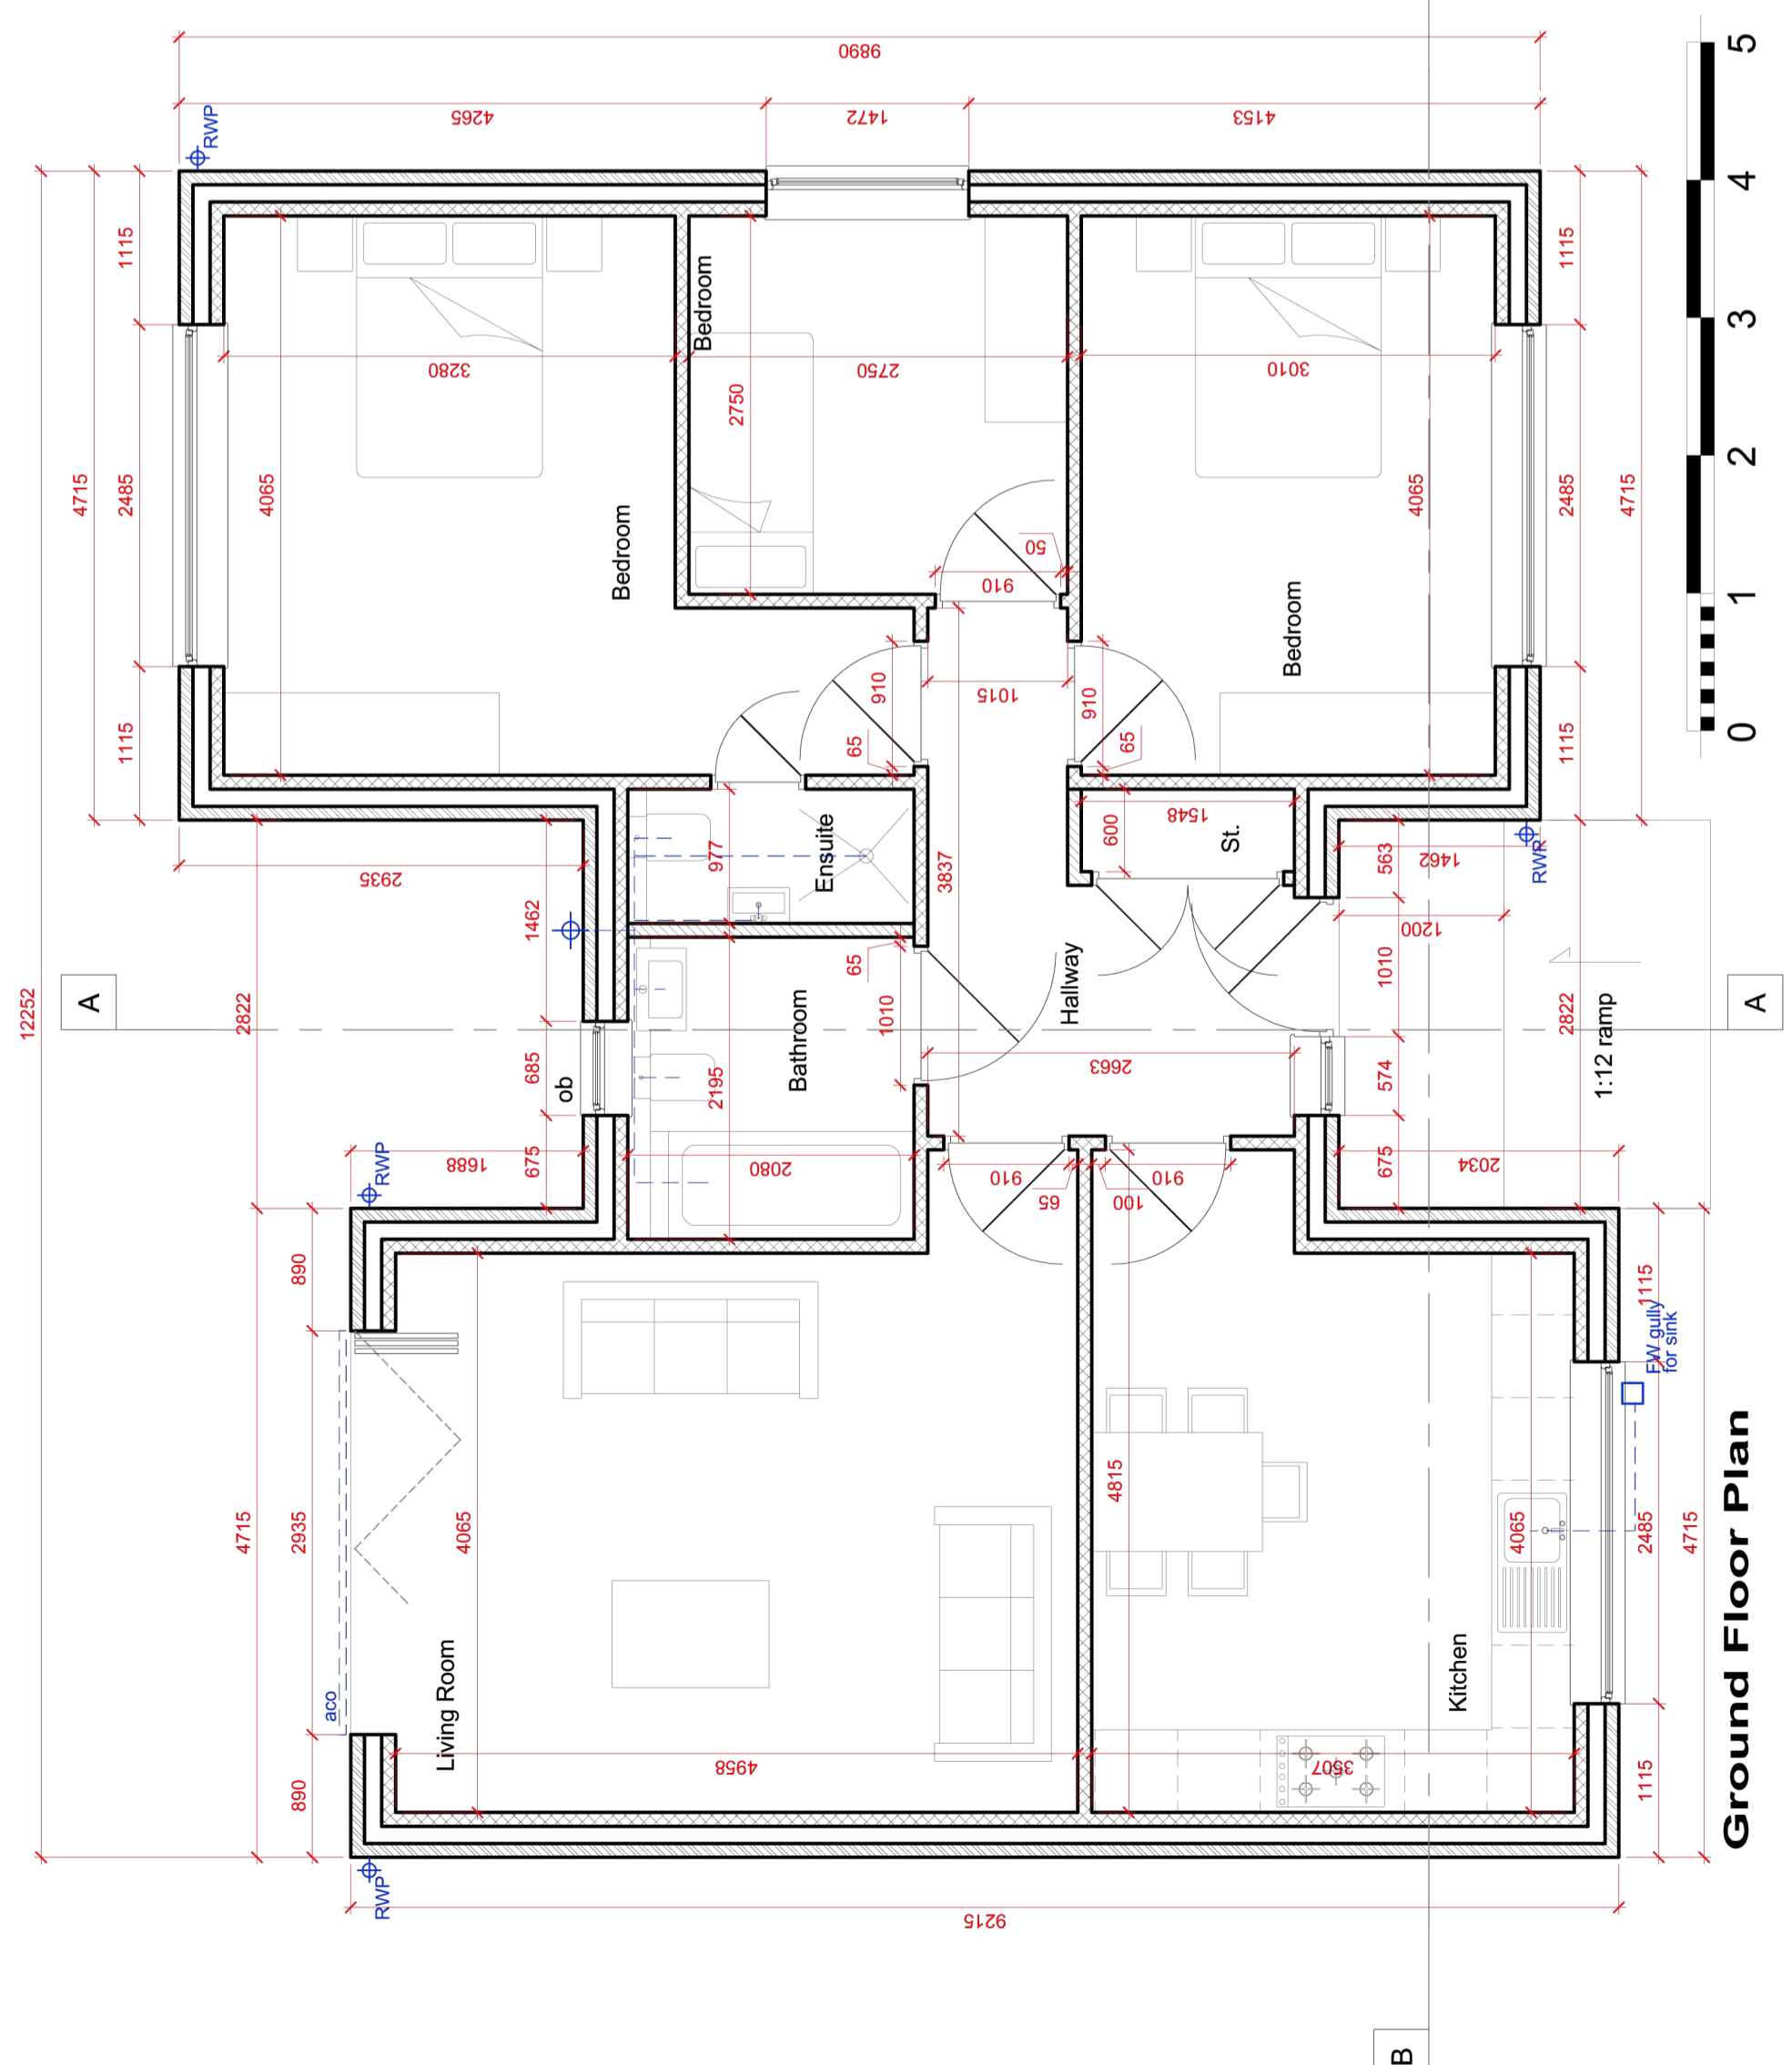



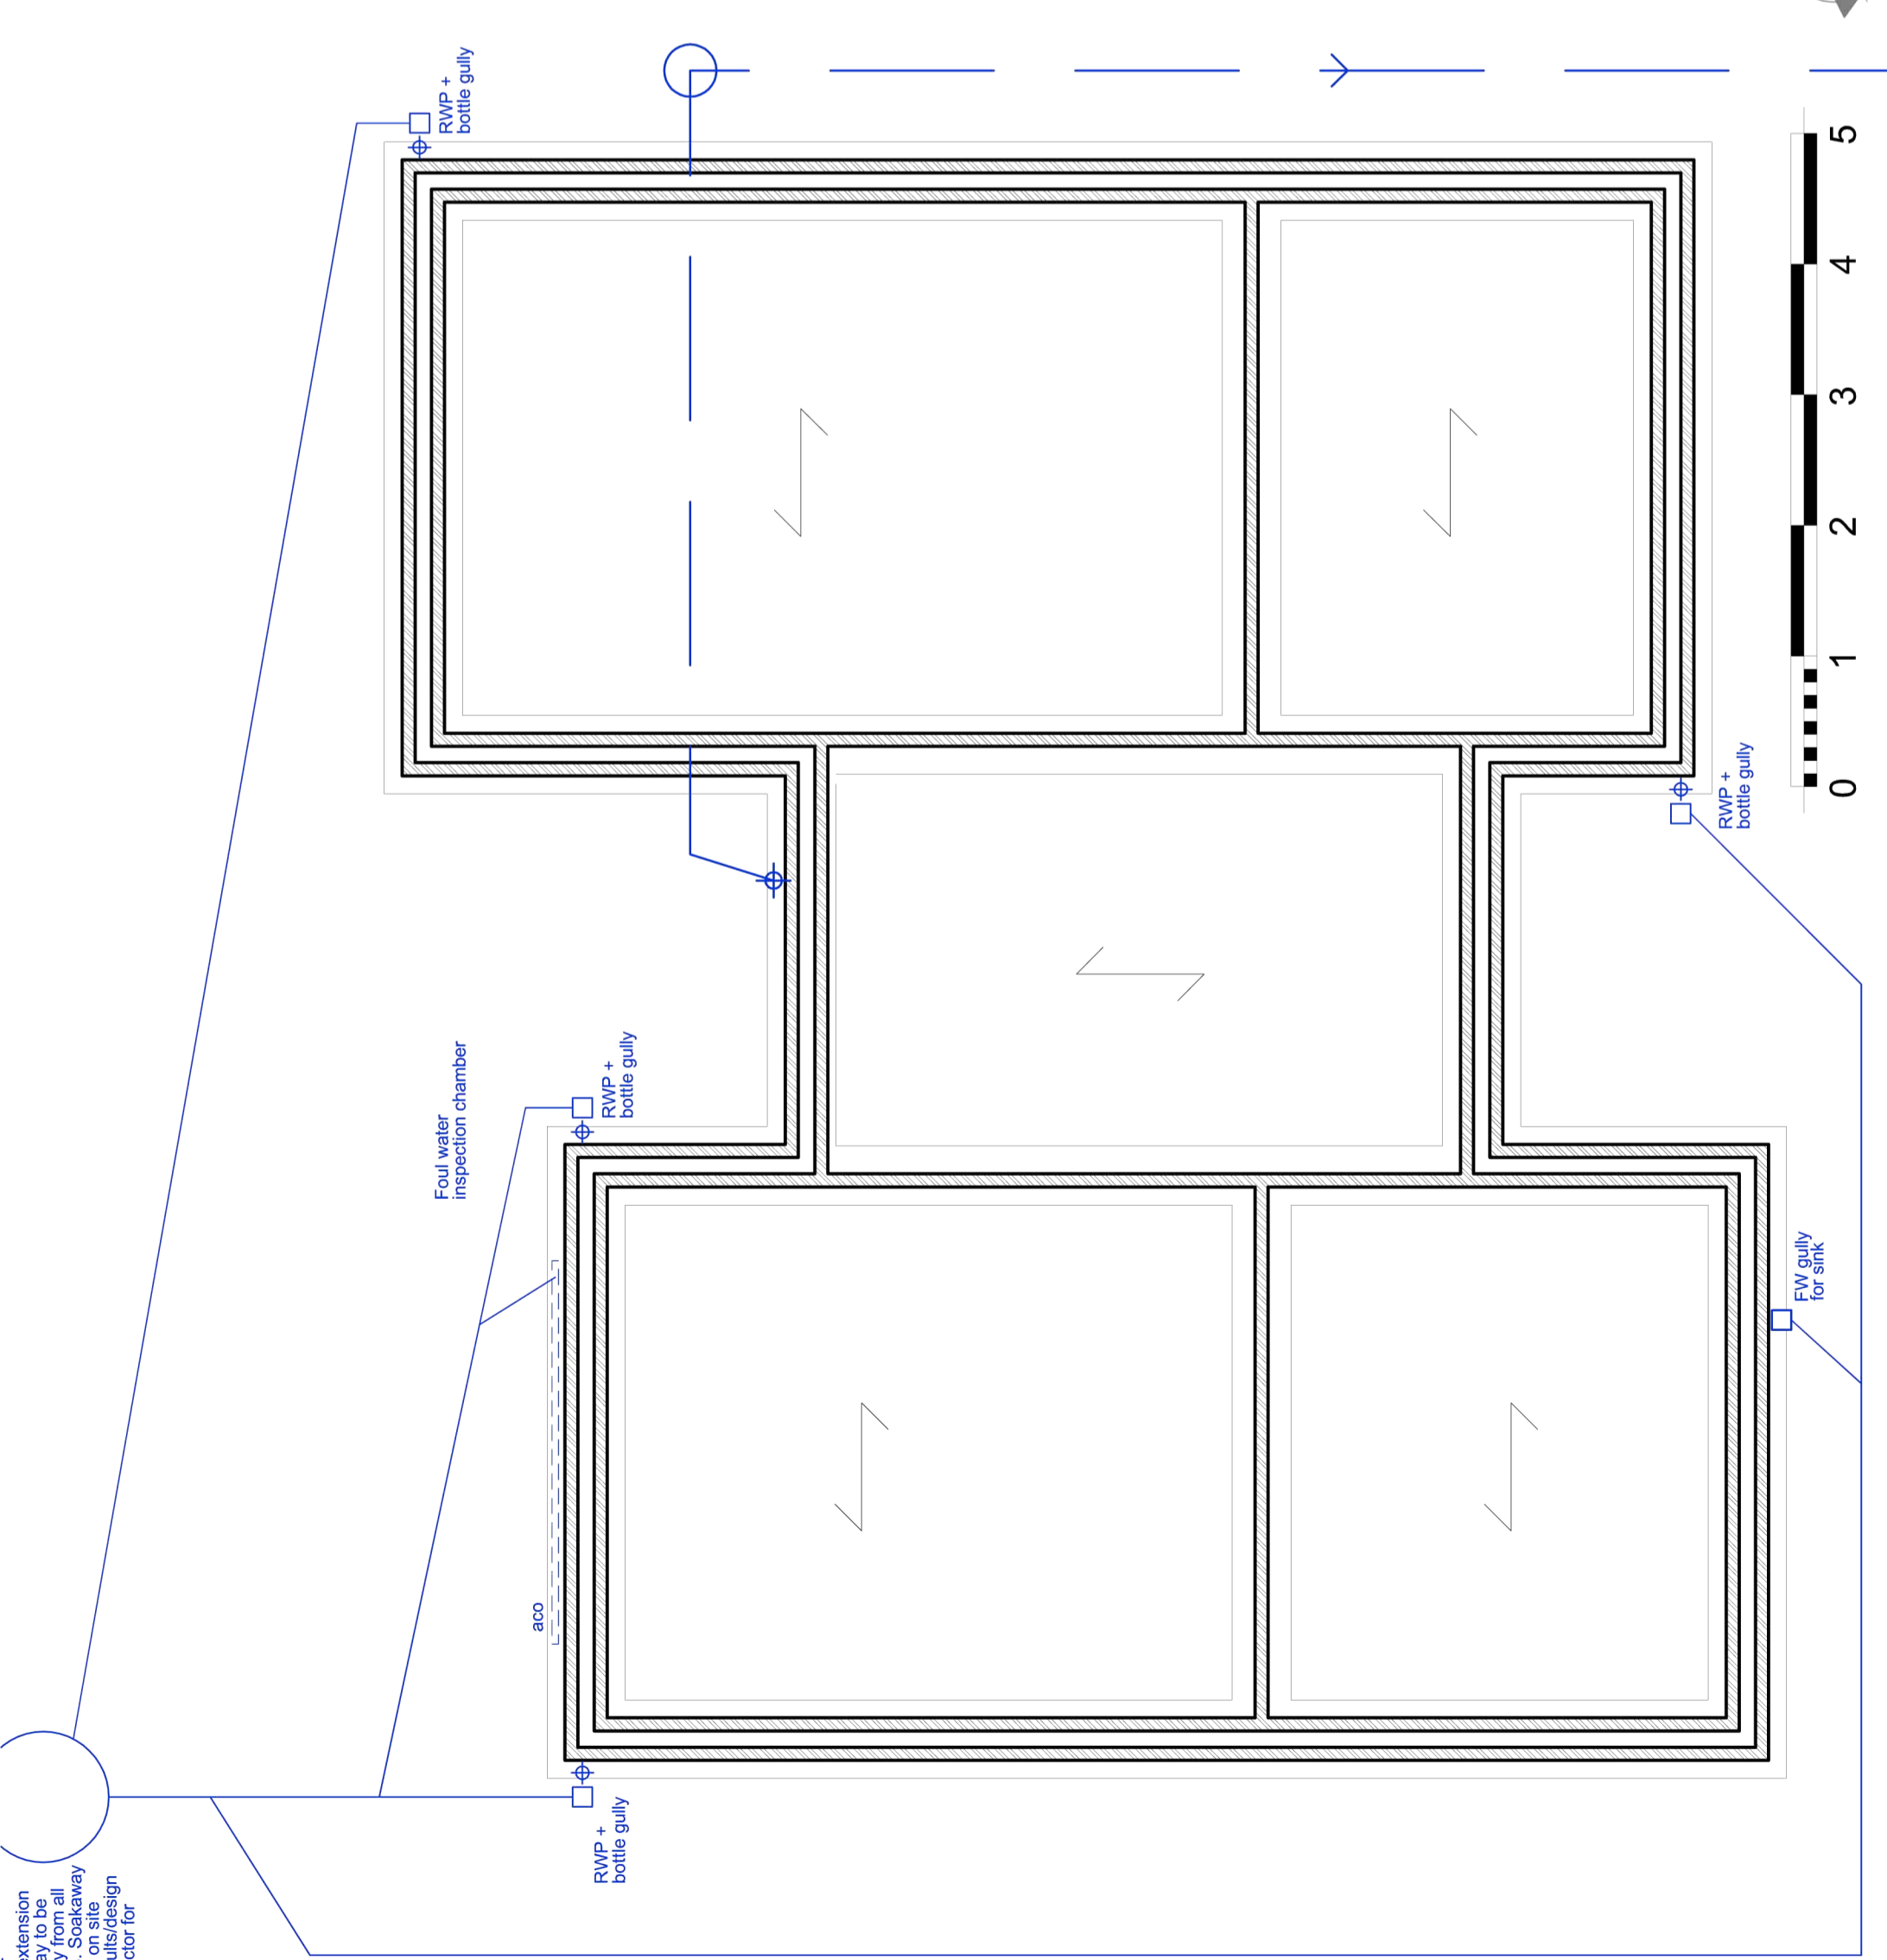


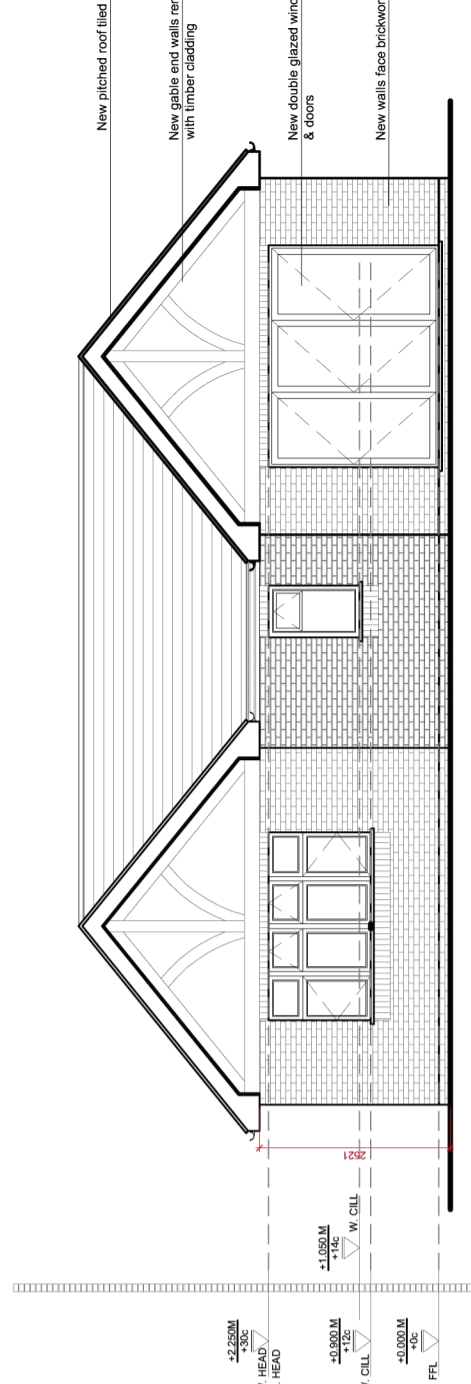


**Rear Elevation**

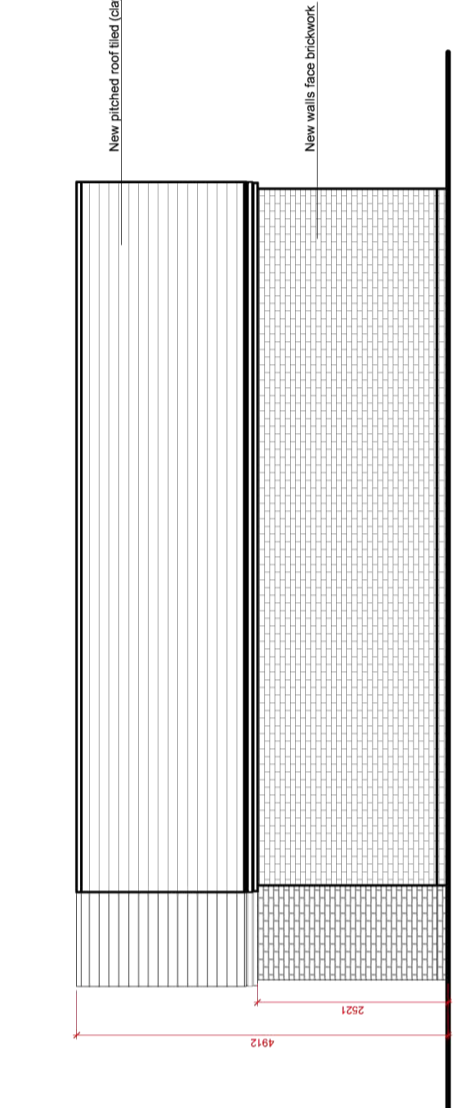


**Side Elevation**

- KEY:**
- existing wall construction
  - 300mm brick/block cavity wall
  - 300mm blockwork cavity wall
  - brickwork walls
  - blockwork walls
  - timber studwork walls

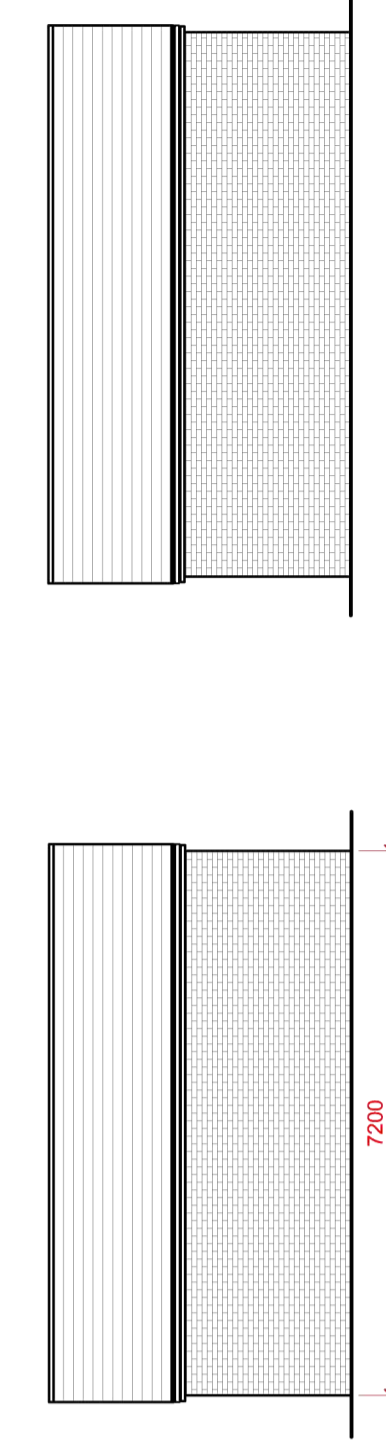


**Side Elevation**

**Side Elevation**

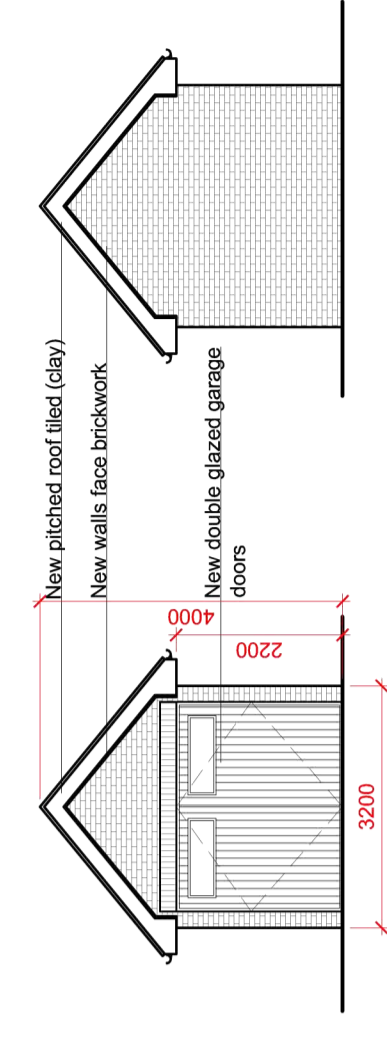

**Front & Rear Elevation**

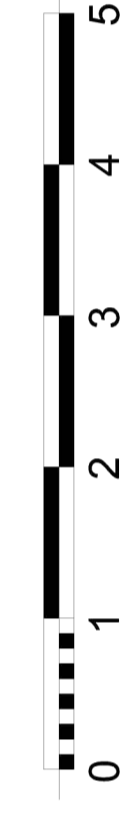

**Ground Floor Plan**