

This drawing is copyright and shall not be reproduced nor used for any other purpose without written permission of the author.

Do not copy from this drawing, use figured dimensions only.

The drawing must be read in conjunction with all other related drawings and documentation.



It is the contractor's responsibility to ensure compliance with the Building Regulations.

It is the contractor's responsibility to check all dimensions on site, any discrepancy to be reported immediately.

Details and sizes shown are indicative only and are subject to confirmation by the relevant Specialist Sub-contractor.

This drawing is not to be for Land Registry purposes.

Revision	Date
A	Additional drainage option added 20.08.12
B	Engineers details added 03.10.12

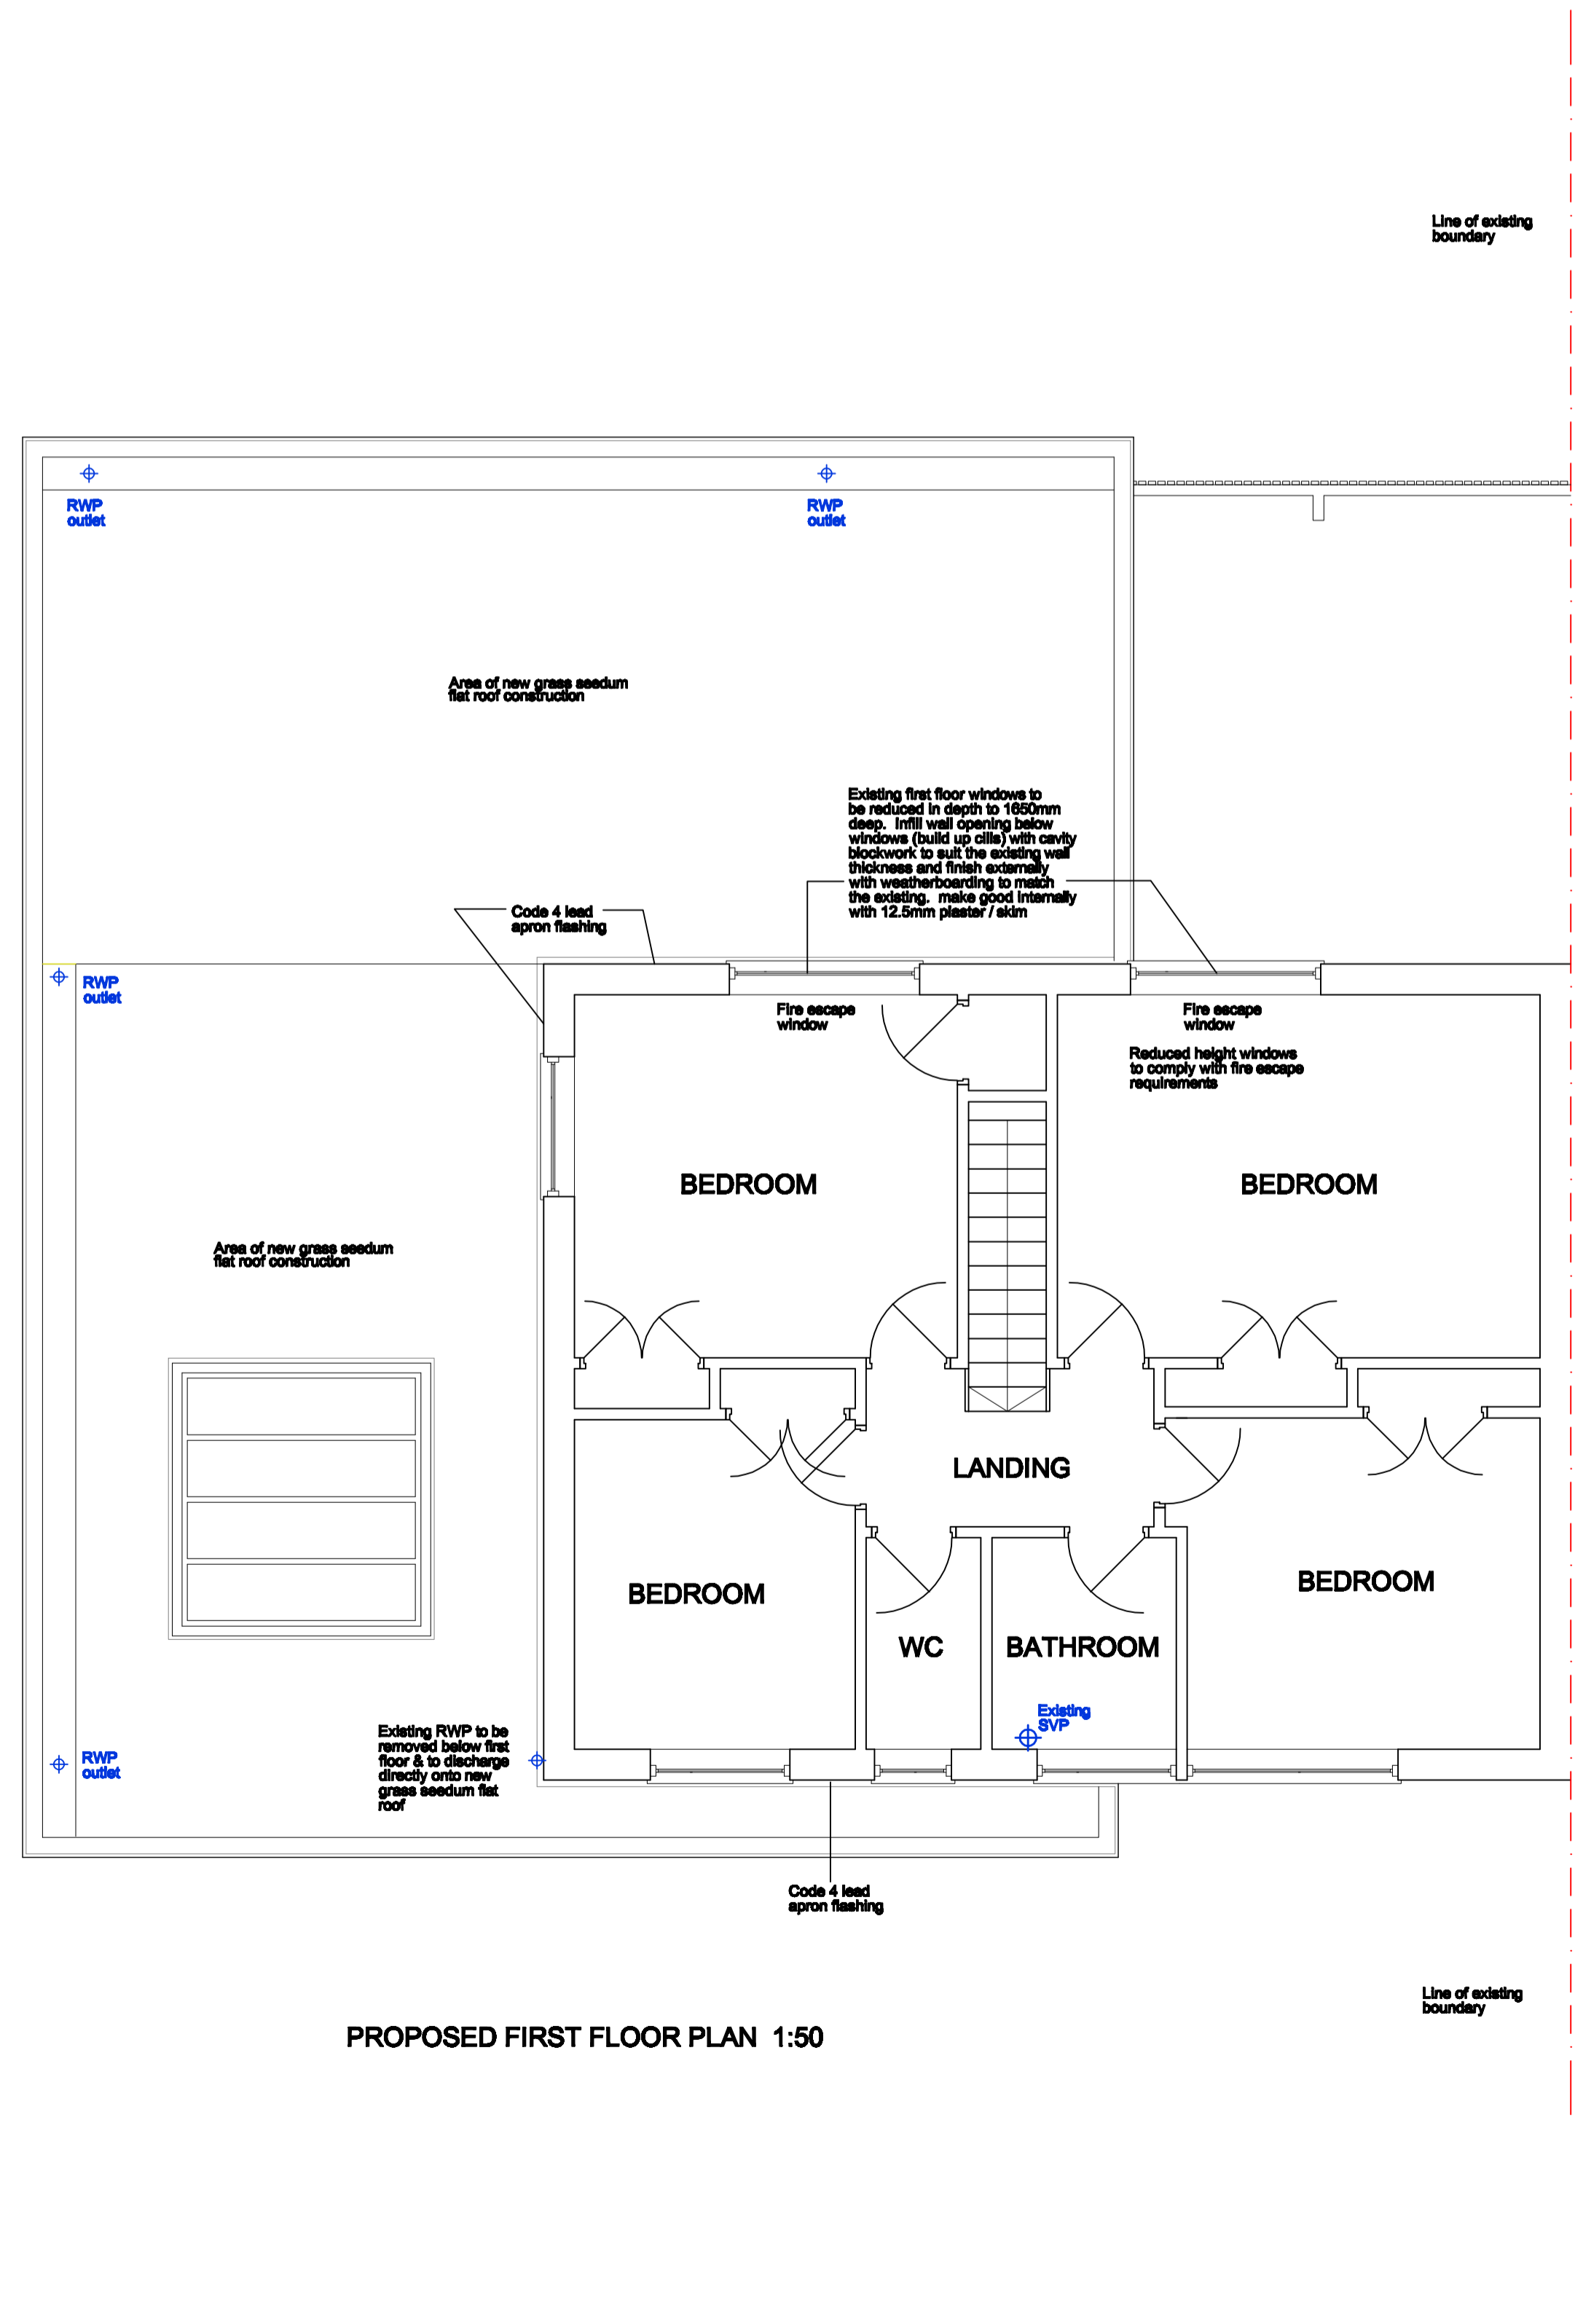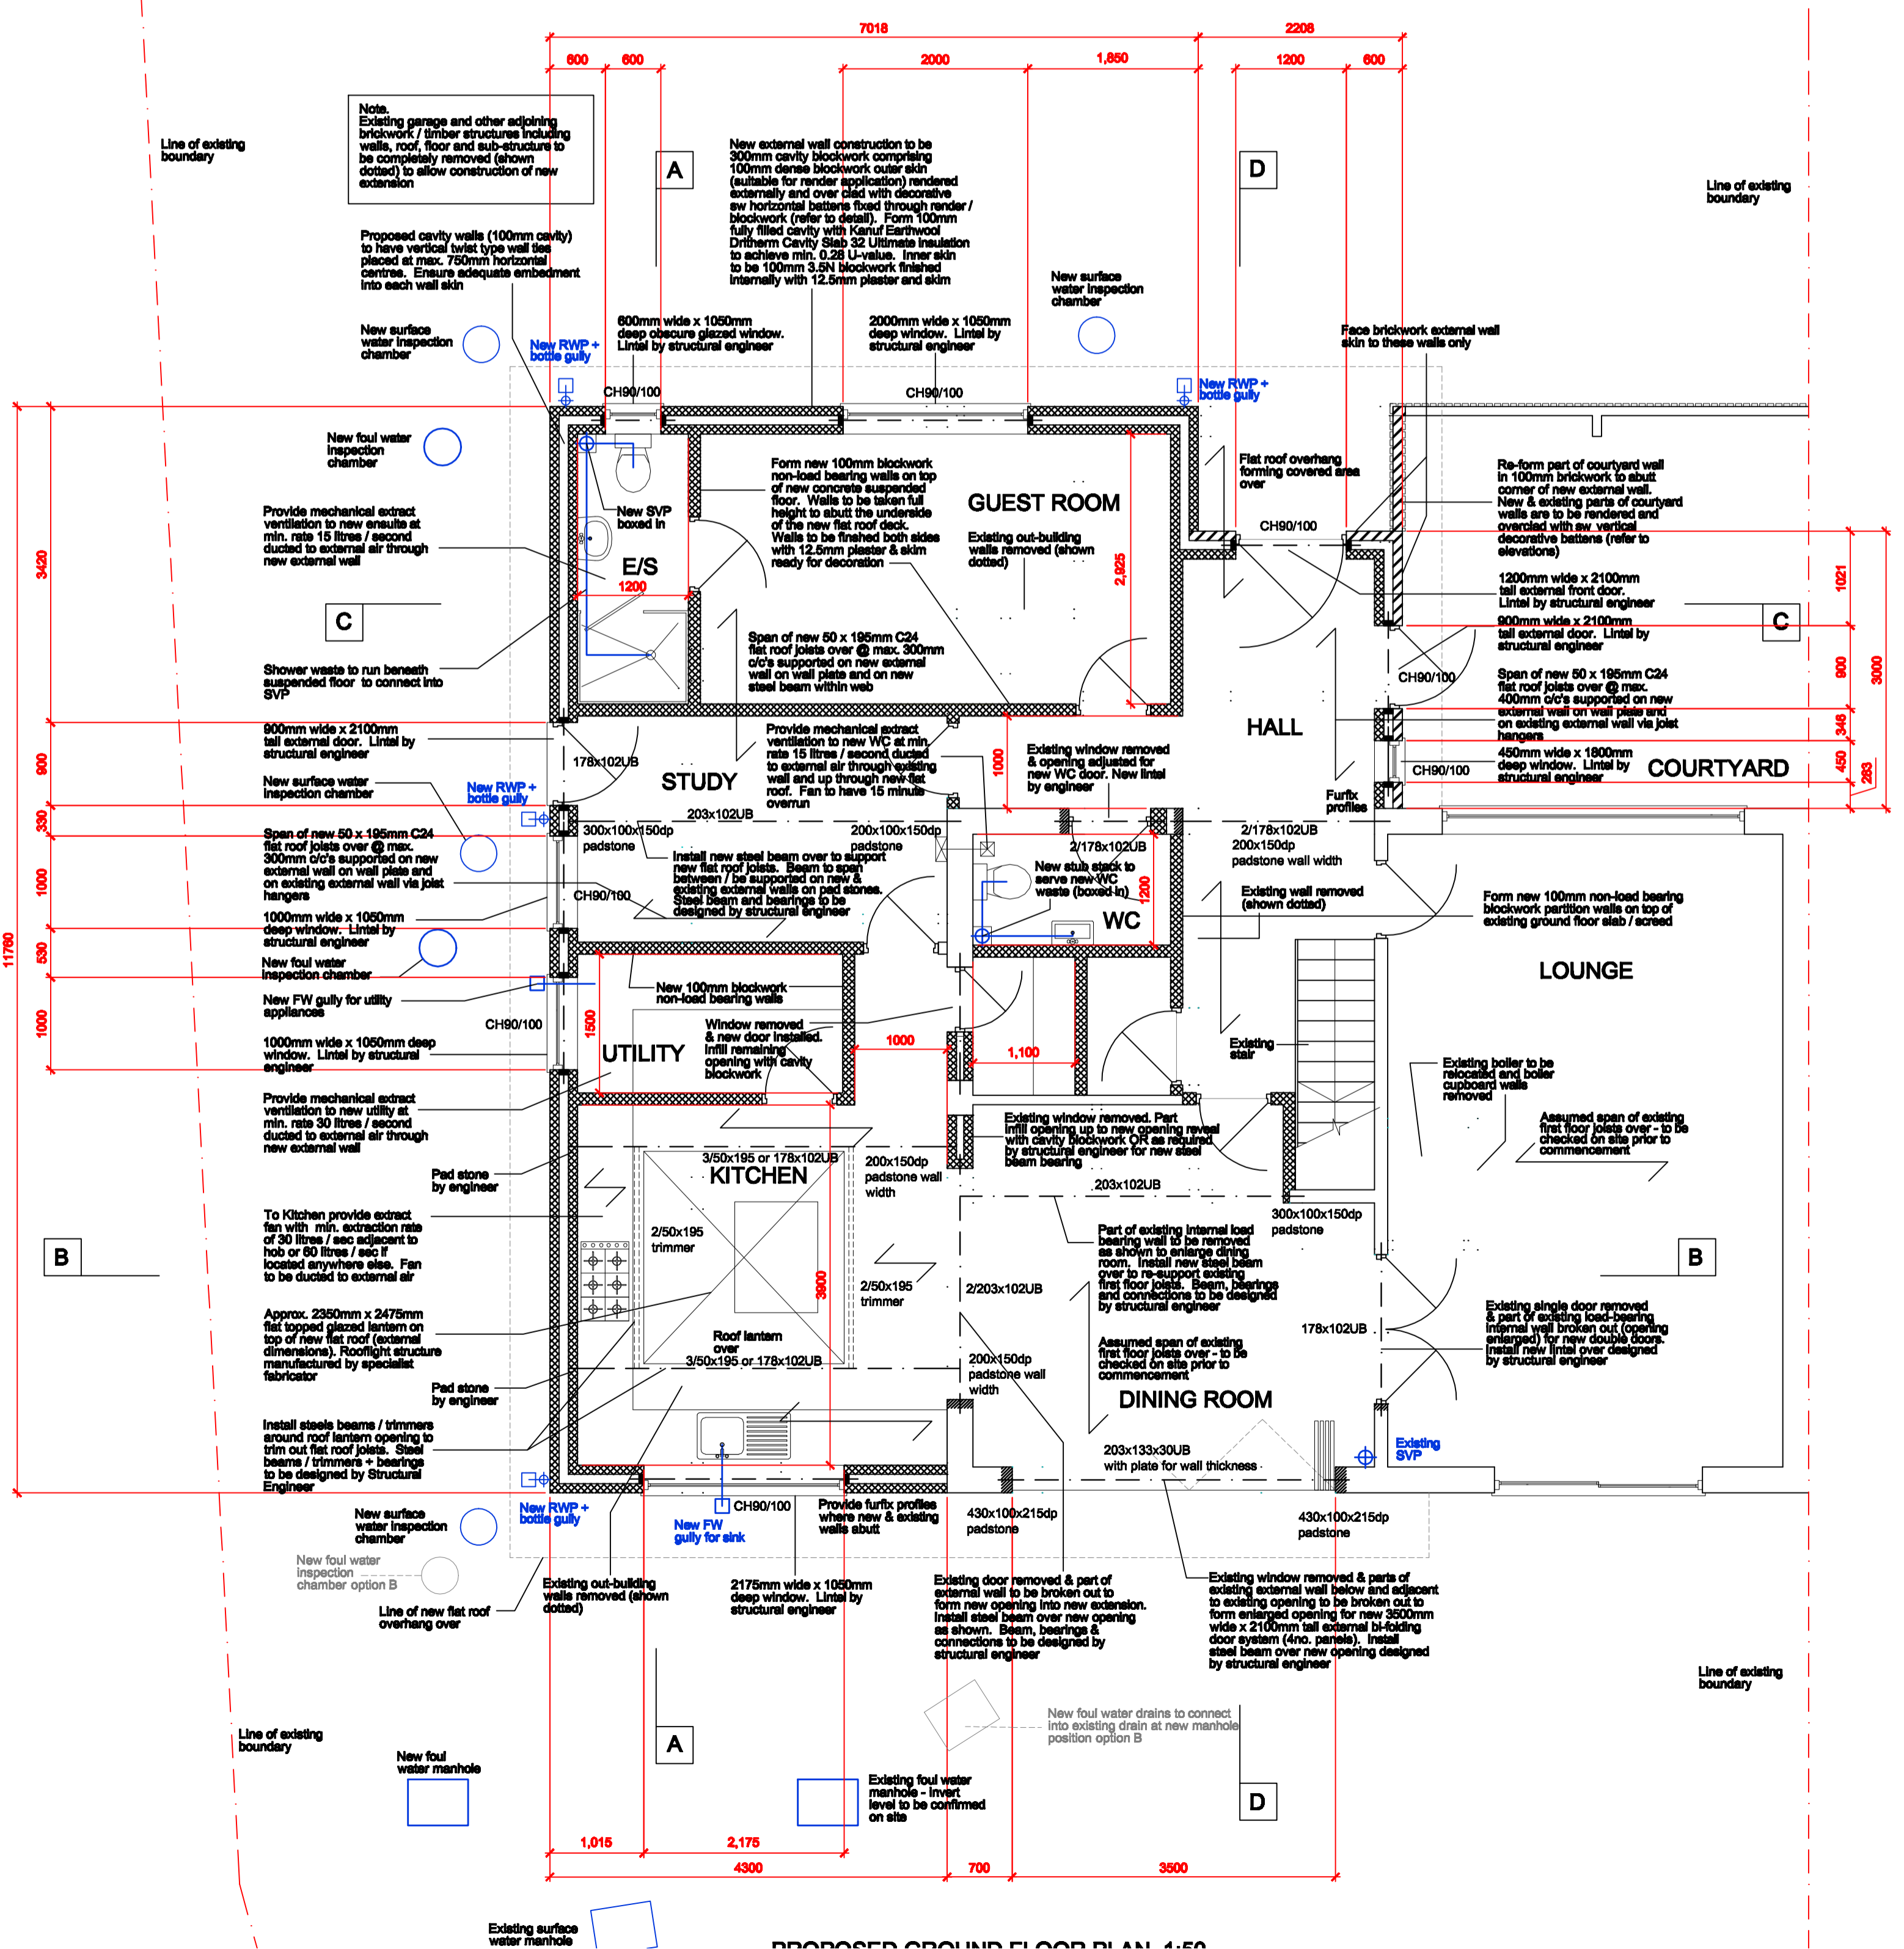

ADP
Architectural Design & Plan

The Warren
21 Grange Road
Runwell
Wickford
Essex
SS11 7LZ

T 01288 761611
F 01288 482750

e: mail@architecturaldesignandplan.com
w: www.architecturaldesignandplan.com

Client: MRS R.V. PETTIT

Project: 2 BOTELERS BASILDON ESSEX SS16 5SE

Description: DEMOLISH EXISTING GARAGE/STORAGE EXTENSION AND ERECT SINGLE STOREY FRONT/SIDE EXTENSION WITH INTERNAL ALTERATIONS

PROPOSED PLANS & ELEVATIONS PLUS CG STATUS

CONSTRUCTION

Scale	Drawn	Date
A1@1:100@:30	PDE	AUG 2012
Job number	Drawing no.	Revision
ADP146BRG	02	B