

This drawing is copyright and shall not be reproduced nor used for any other purpose without written permission of the author.

Do not copy from this drawing, use figured dimensions only.

The drawing must be read in conjunction with all other related drawings and documentation.



It is the contractor's responsibility to ensure compliance with the Building Regulations.

It is the contractor's responsibility to check all dimensions on site, any discrepancy to be reported immediately.

Details and sizes shown are indicative only and are subject to confirmation by the relevant Specialist Sub-contractor.

This drawing is not to be for Land Registry purposes.

Revision	Date
A	13.03.13
B	18.04.13

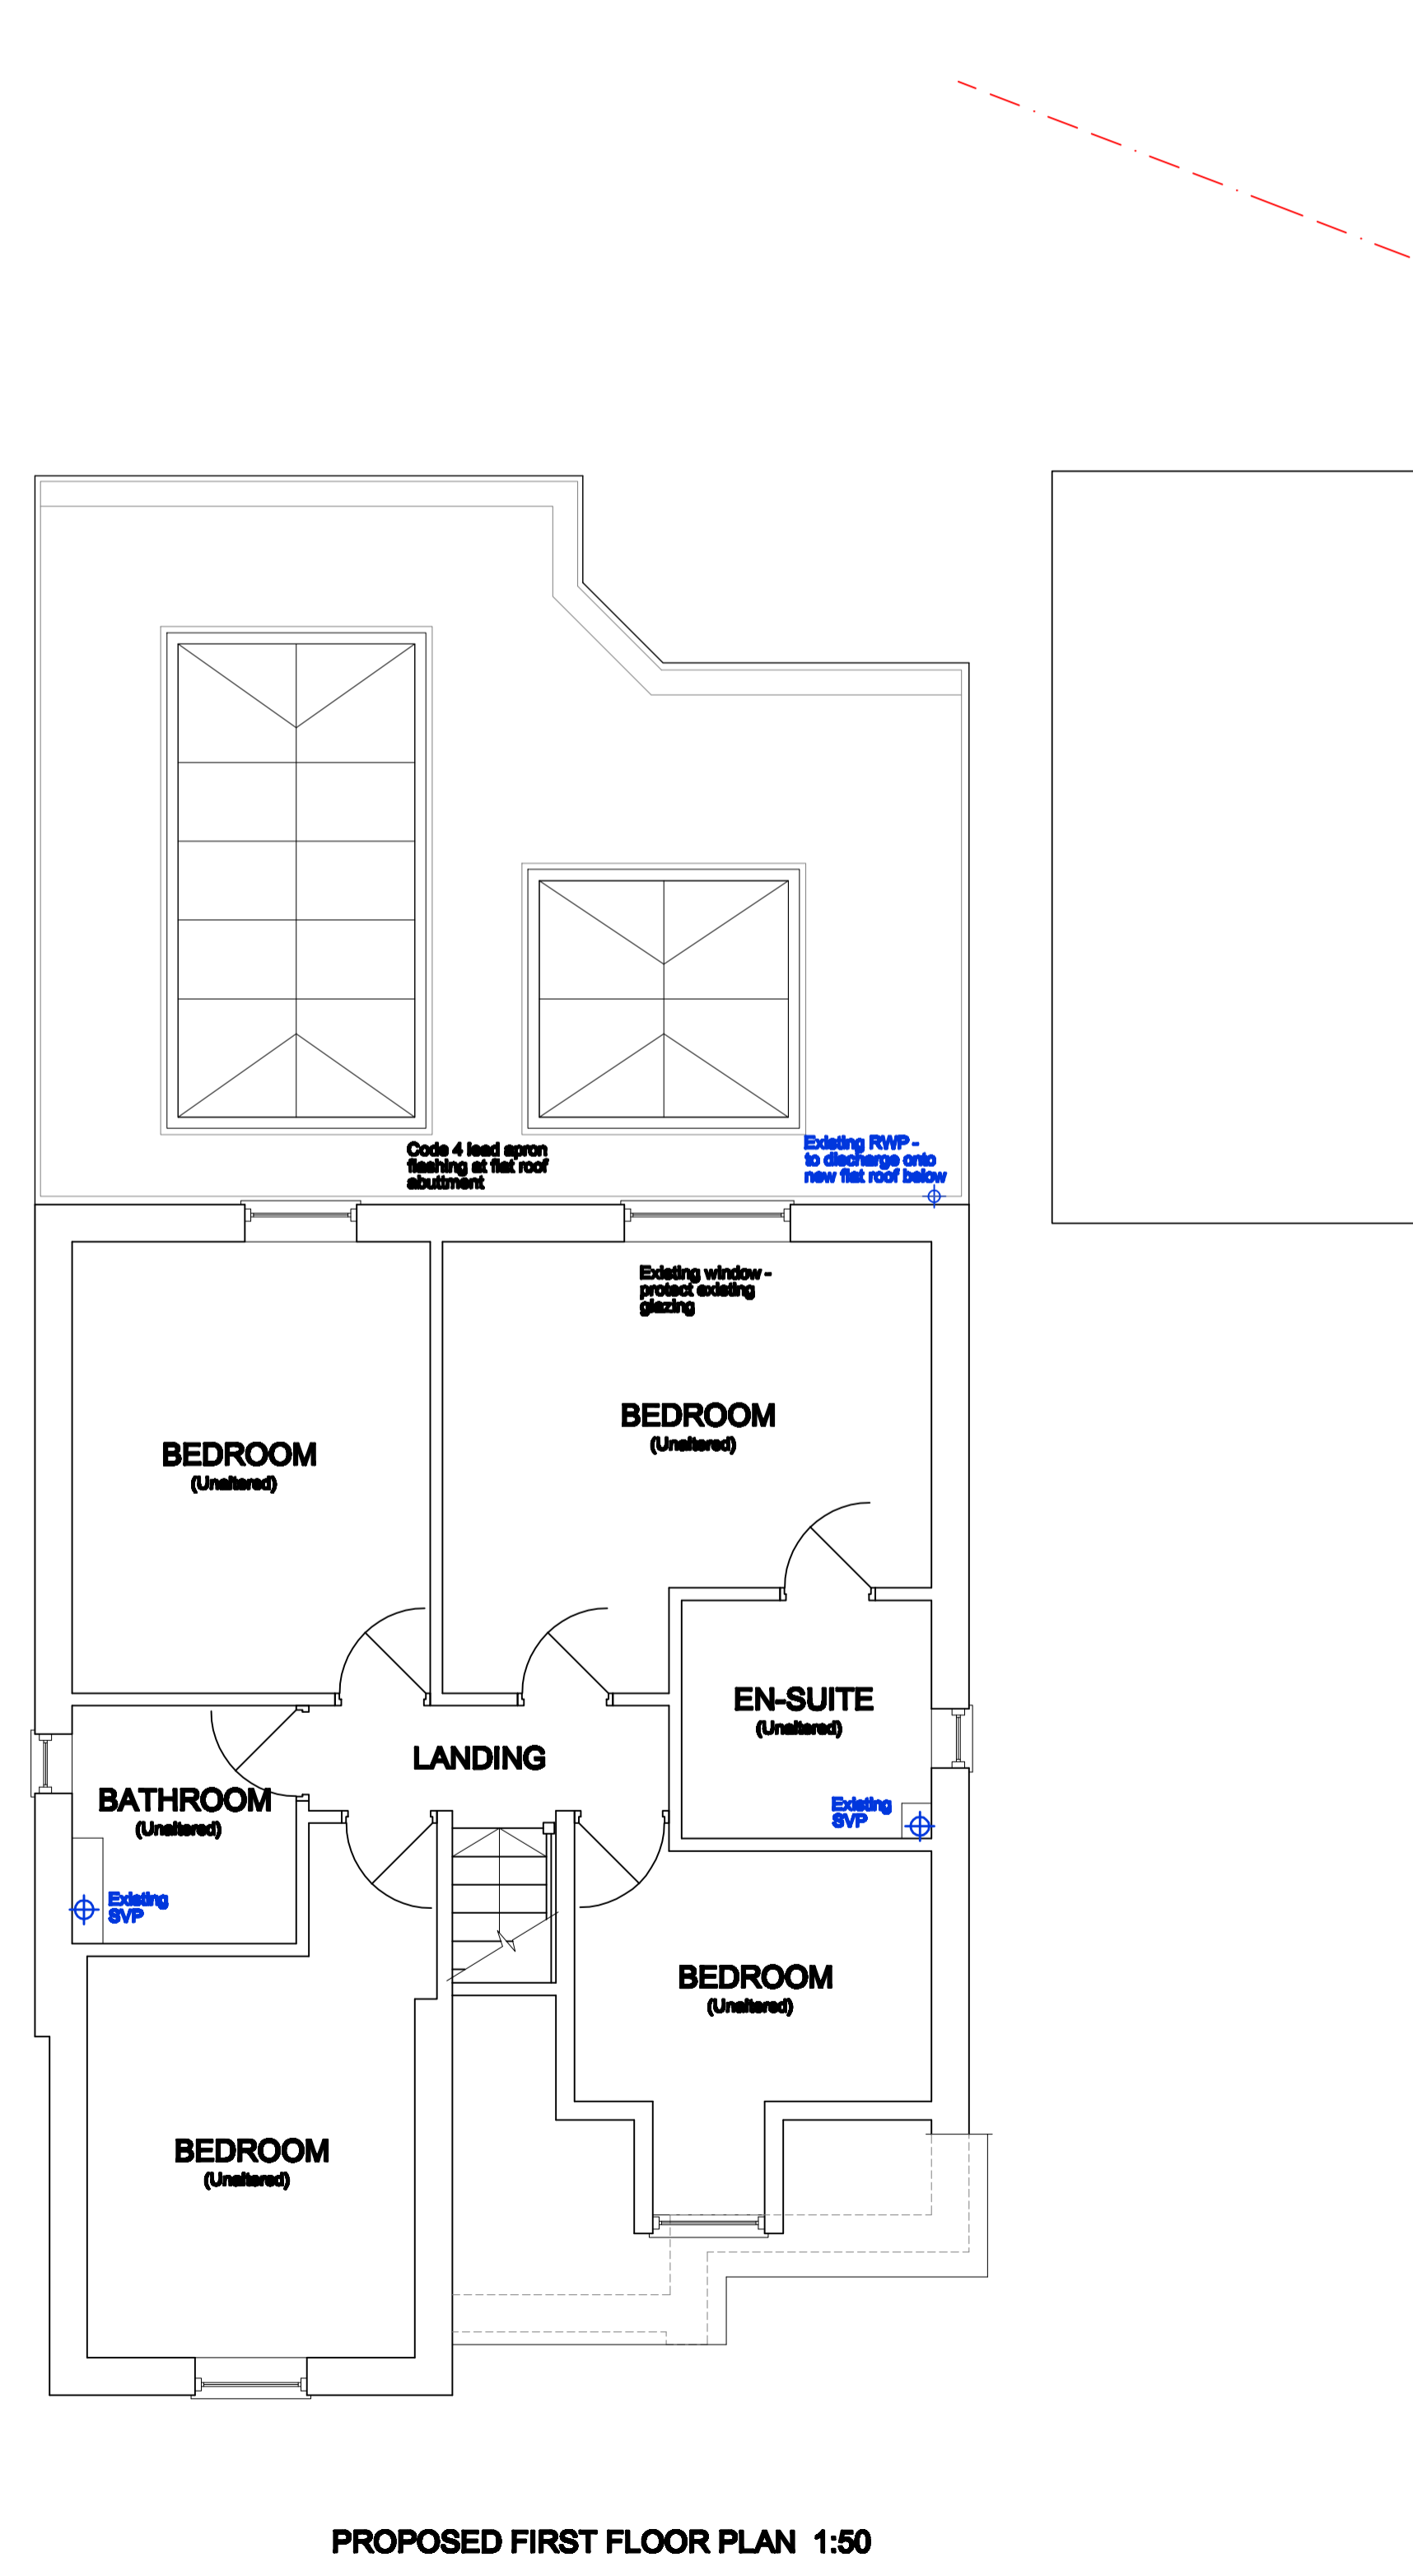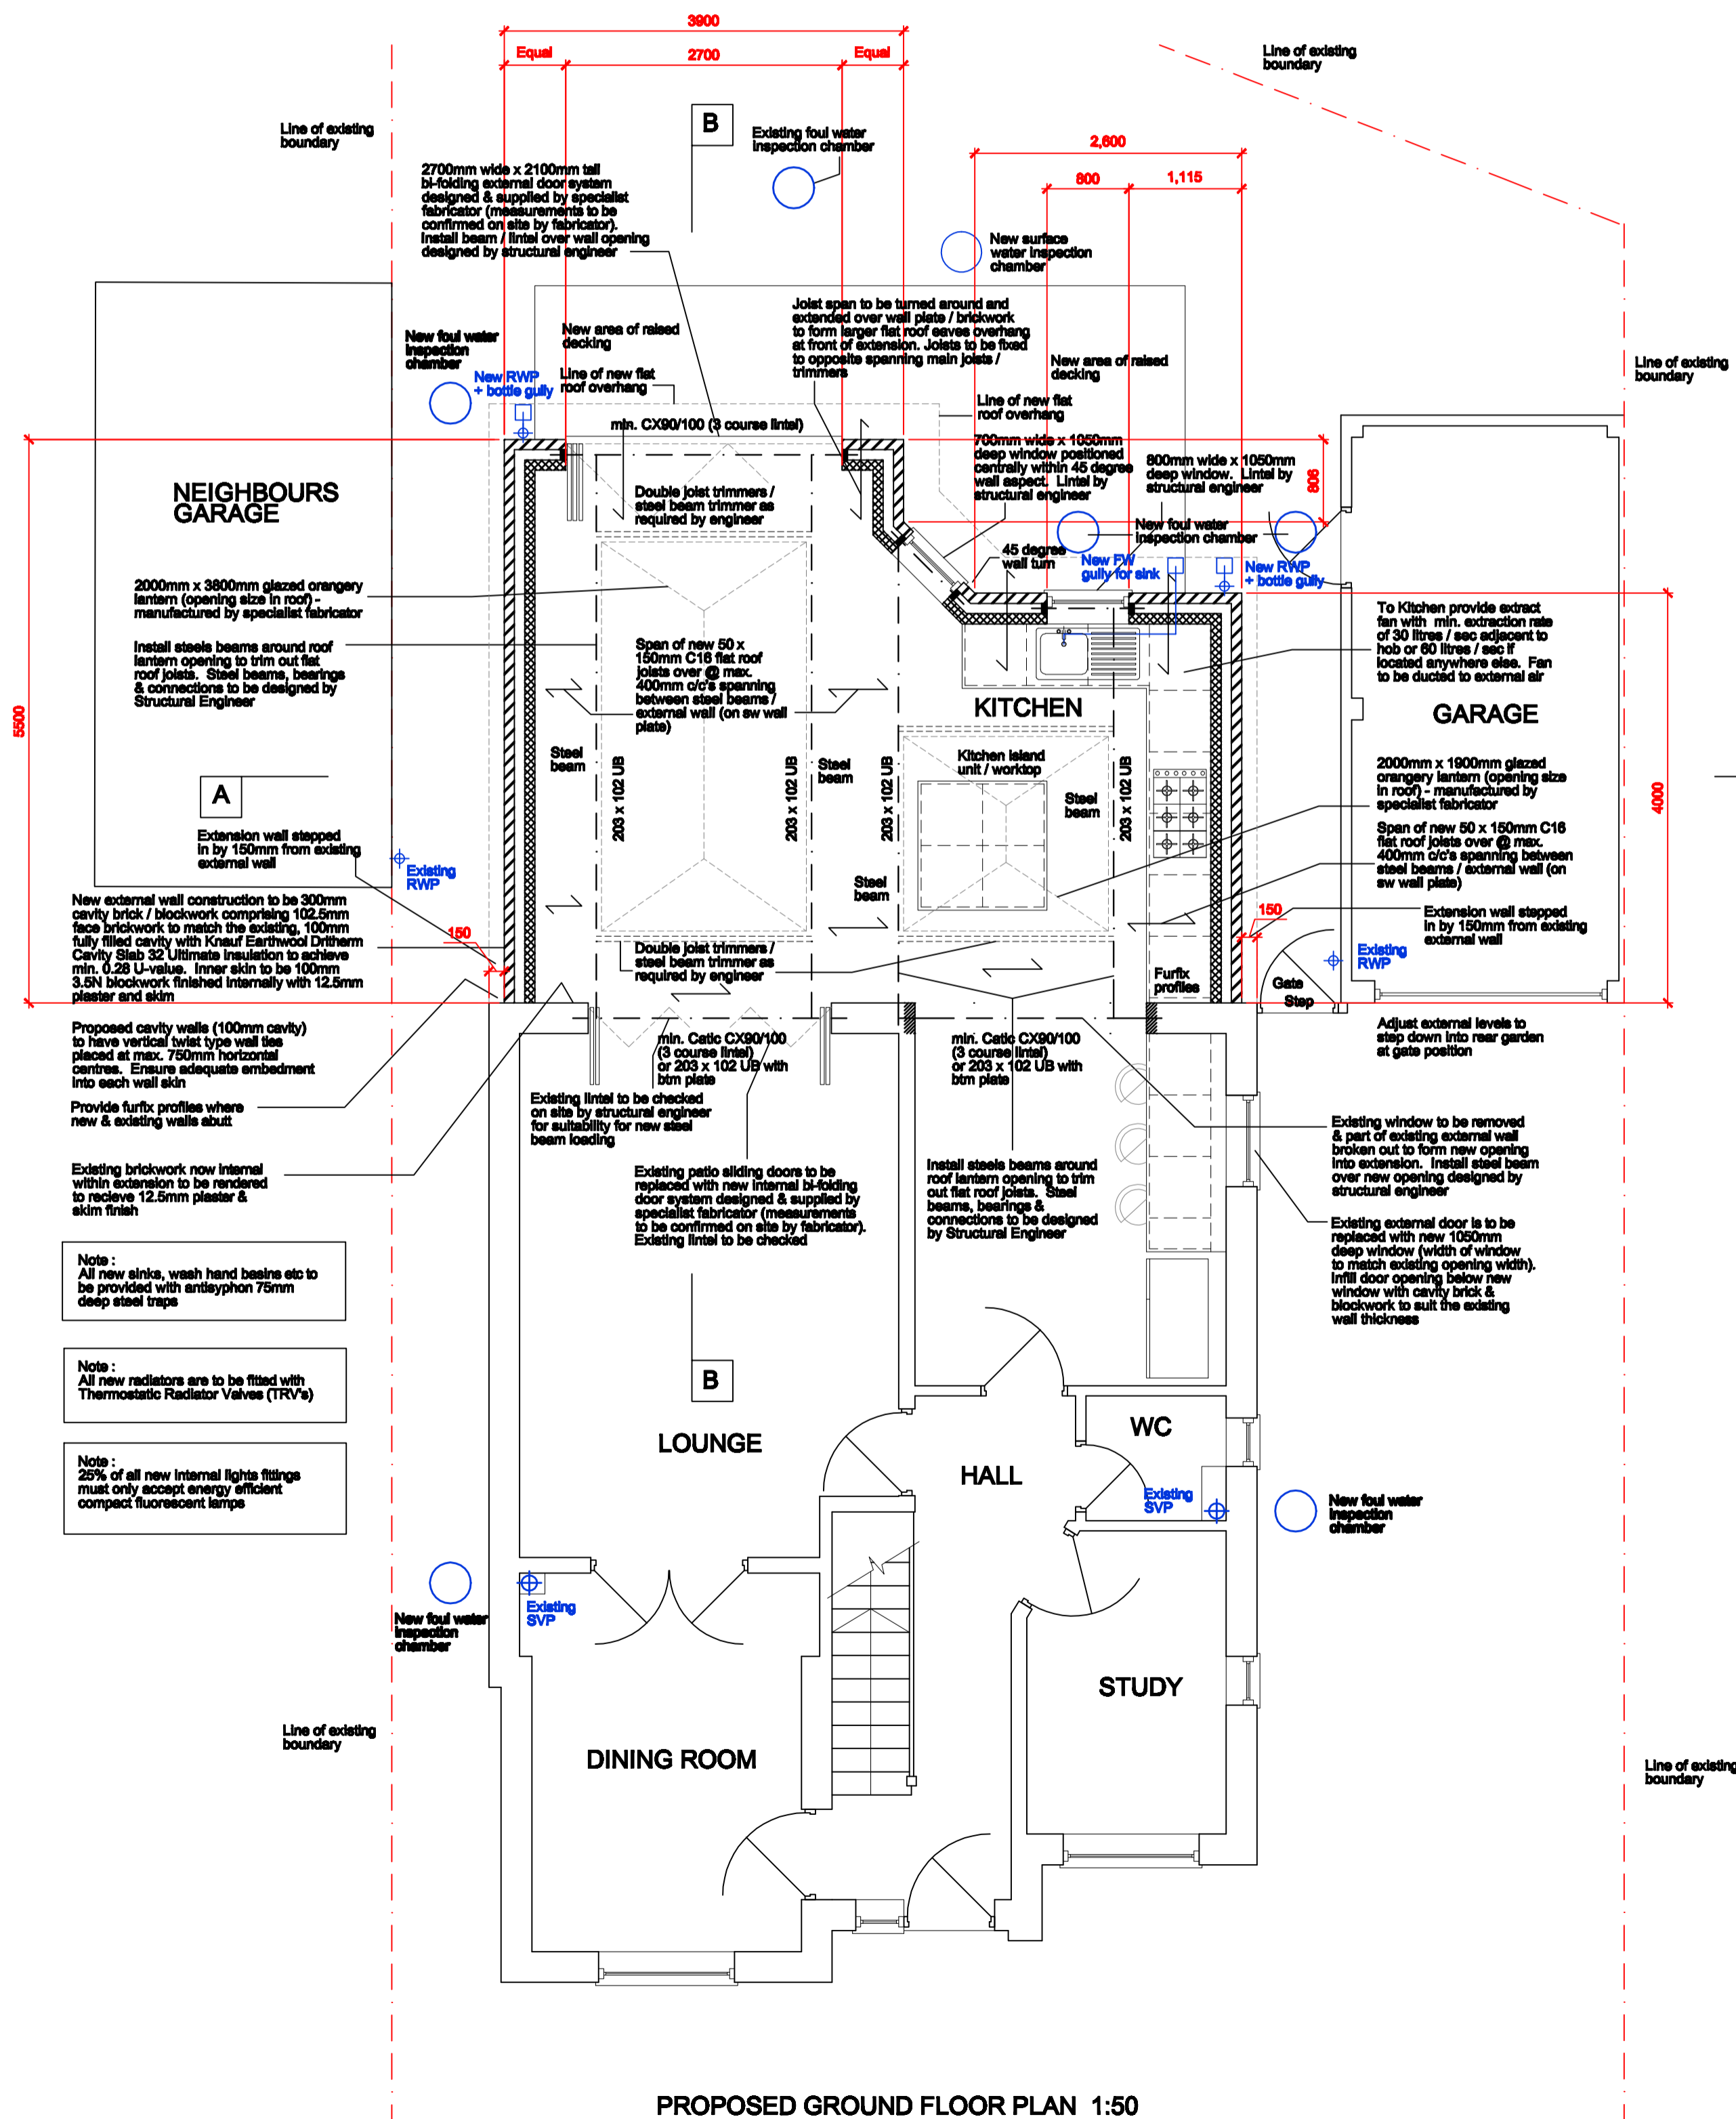

The Warren
21 Grange Road
Runwell
Wickford
essex
SS11 7LZ

t 01288 761611
f 01288 482750

e: mail@architecturaldesignandplan.com
w: www.architecturaldesignandplan.com

Status	Date
CONSTRUCTION	
Drawn	
PDE	JAN 2013
Drawing no.	
Revision	
ADP181BRG	02
	B